


**LEGEND**

-  EXISTING / PROPOSED CAMPGROUND STRUCTURES
-  PRIMARY / CAMPGROUND ROADS
-  TRAILS & PATHWAYS
-  BOARDWALKS
-  BEACH AREAS
-  RECLAIMED SHORELINE / OPEN DUNE AREAS
-  P - PARKING AREAS
-  PLAYGROUNDS
-  WOODED DUNE & SWALE COMPLEX

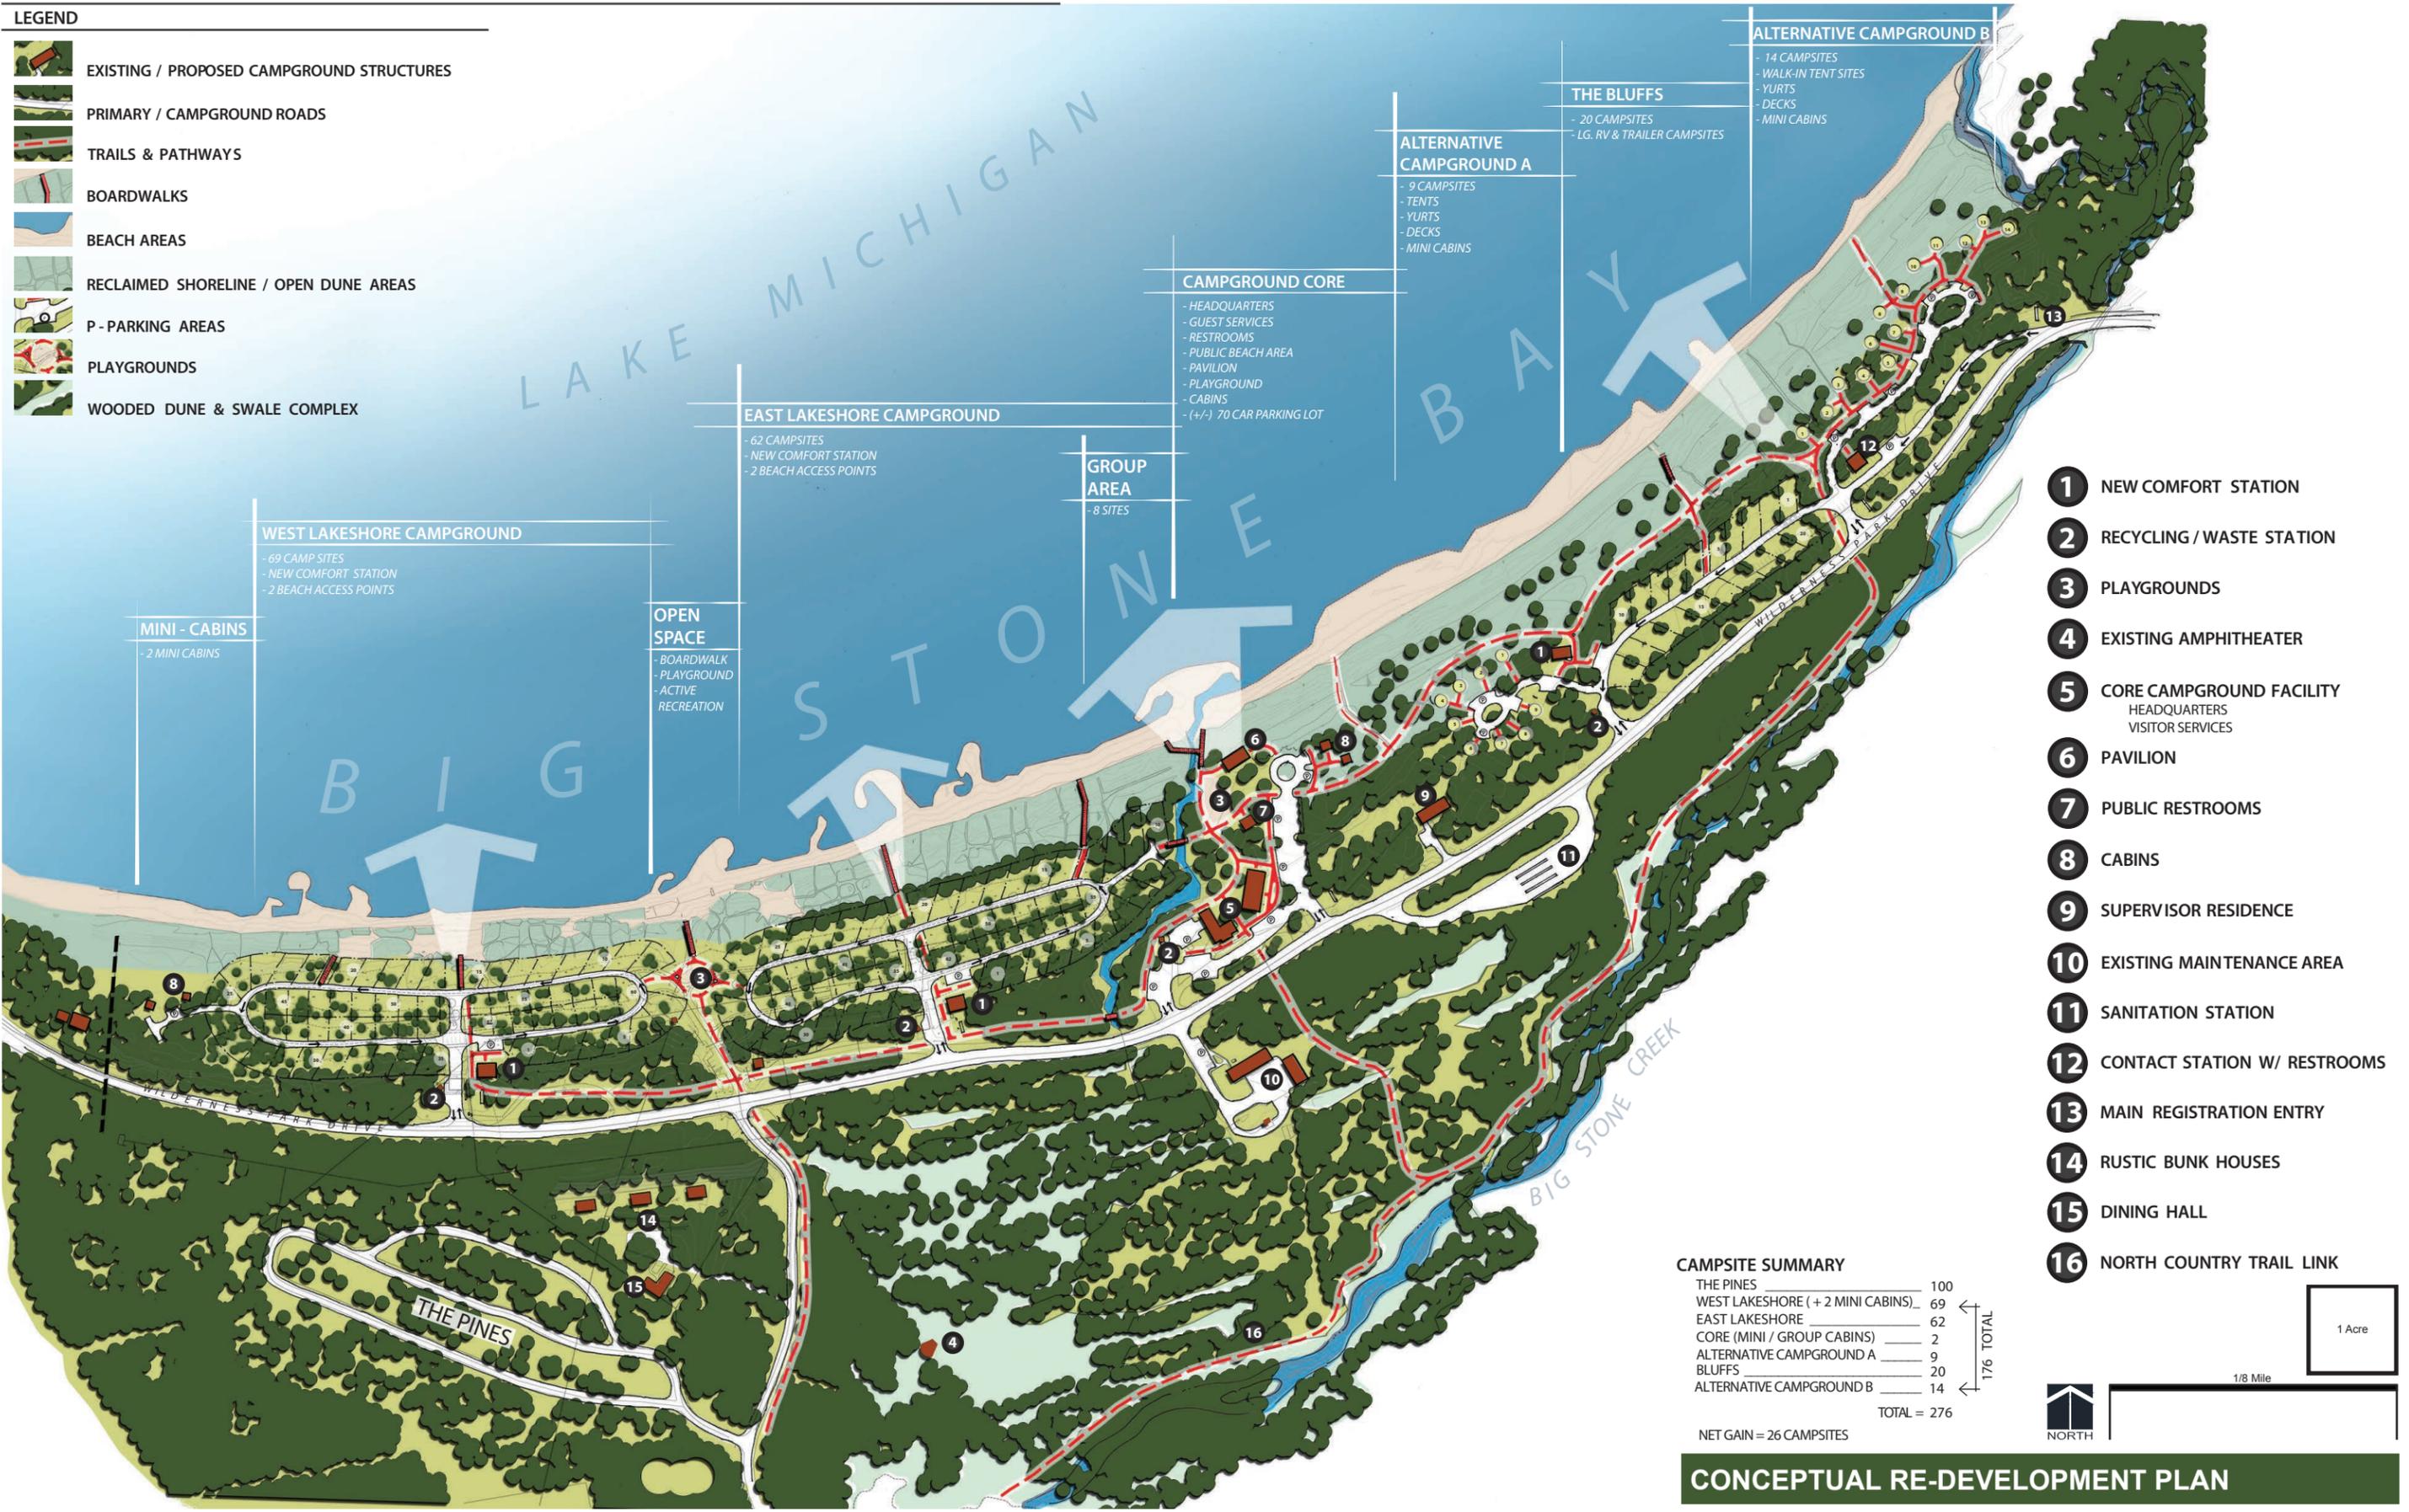

**WEST LAKESHORE CAMPGROUND**

- 69 CAMP SITES
- NEW COMFORT STATION
- 2 BEACH ACCESS POINTS

**MINI - CABINS**

- 2 MINI CABINS

**OPEN SPACE**

- BOARDWALK
- PLAYGROUND
- ACTIVE RECREATION

**EAST LAKESHORE CAMPGROUND**

- 62 CAMPSITES
- NEW COMFORT STATION
- 2 BEACH ACCESS POINTS

**GROUP AREA**

- 8 SITES

**CAMPGROUND CORE**

- HEADQUARTERS
- GUEST SERVICES
- RESTROOMS
- PUBLIC BEACH AREA
- PAVILION
- PLAYGROUND
- CABINS
- (+/-) 70 CAR PARKING LOT

**THE BLUFFS**

- 20 CAMPSITES
- LG. RV & TRAILER CAMPSITES

**ALTERNATIVE CAMPGROUND A**

- 9 CAMPSITES
- TENTS
- YURTS
- DECKS
- MINI CABINS

**ALTERNATIVE CAMPGROUND B**


- 14 CAMPSITES
- WALK-IN TENT SITES
- YURTS
- DECKS
- MINI CABINS

- 1 NEW COMFORT STATION
- 2 RECYCLING / WASTE STATION
- 3 PLAYGROUNDS
- 4 EXISTING AMPHITHEATER
- 5 CORE CAMPGROUND FACILITY  
HEADQUARTERS  
VISITOR SERVICES
- 6 PAVILION
- 7 PUBLIC RESTROOMS
- 8 CABINS
- 9 SUPERVISOR RESIDENCE
- 10 EXISTING MAINTENANCE AREA
- 11 SANITATION STATION
- 12 CONTACT STATION W/ RESTROOMS
- 13 MAIN REGISTRATION ENTRY
- 14 RUSTIC BUNK HOUSES
- 15 DINING HALL
- 16 NORTH COUNTRY TRAIL LINK

**CAMPSITE SUMMARY**

THE PINES	100	<div style="display: flex; align-items: center;"> <div style="border-left: 1px solid black; border-right: 1px solid black; width: 10px; height: 100px; margin-right: 5px;"></div> <div style="writing-mode: vertical-rl; transform: rotate(180deg);">176 TOTAL</div> </div>
WEST LAKESHORE (+ 2 MINI CABINS)	69	
EAST LAKESHORE	62	
CORE (MINI / GROUP CABINS)	2	
ALTERNATIVE CAMPGROUND A	9	
BLUFFS	20	
ALTERNATIVE CAMPGROUND B	14	TOTAL = 276

NET GAIN = 26 CAMPSITES

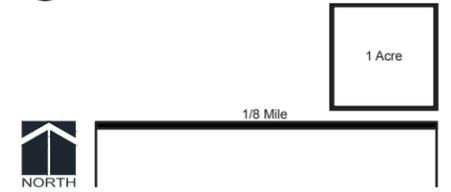

**CONCEPTUAL RE-DEVELOPMENT PLAN**



STATE OF MICHIGAN  
DEPARTMENT OF TECHNOLOGY, MANAGEMENT AND BUDGET  
DESIGN AND CONSTRUCTION DIVISION  
ROBERT C. HALL, P.A., MCARR, DIRECTOR

LAKESHORE CAMPGROUND  
STUDY  
WILDERNESS STATE PARK  
(Schematic Design Phase 300)



JUNE 2013