



ELEVATION (FRONT)

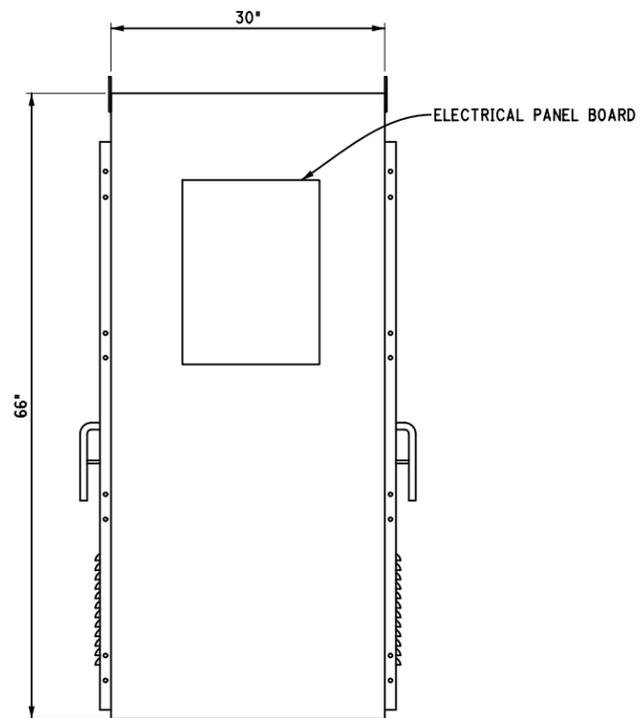


ELEVATION (SIDE)

NOTE: REQUIRED SUNSHIELD NOT SHOWN FOR CLARITY.

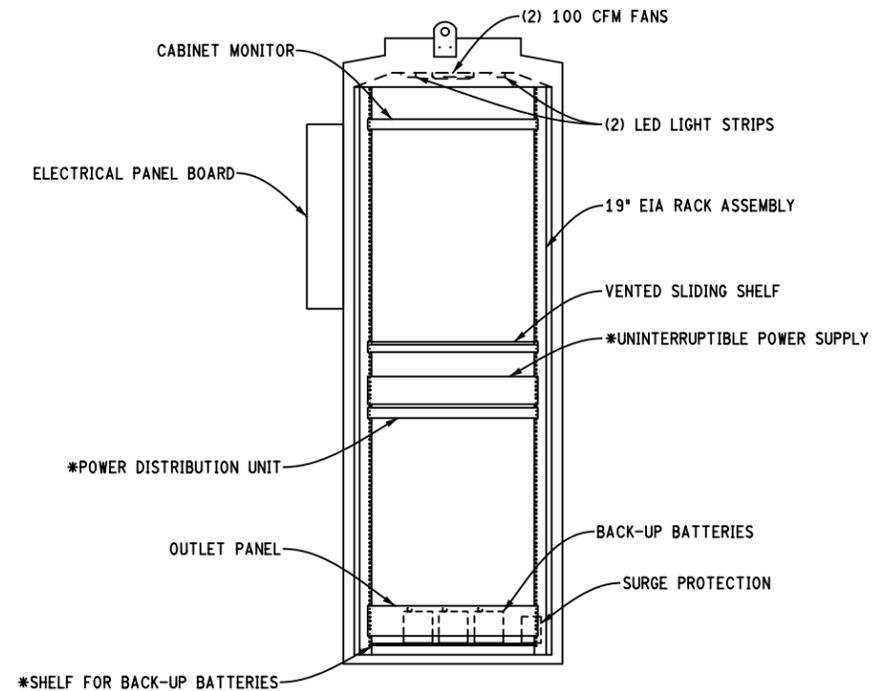

CABINET EQUIPMENT CONFIGURATION (FRONT)

*IF SHOWN ON CONSTRUCTION SHEETS

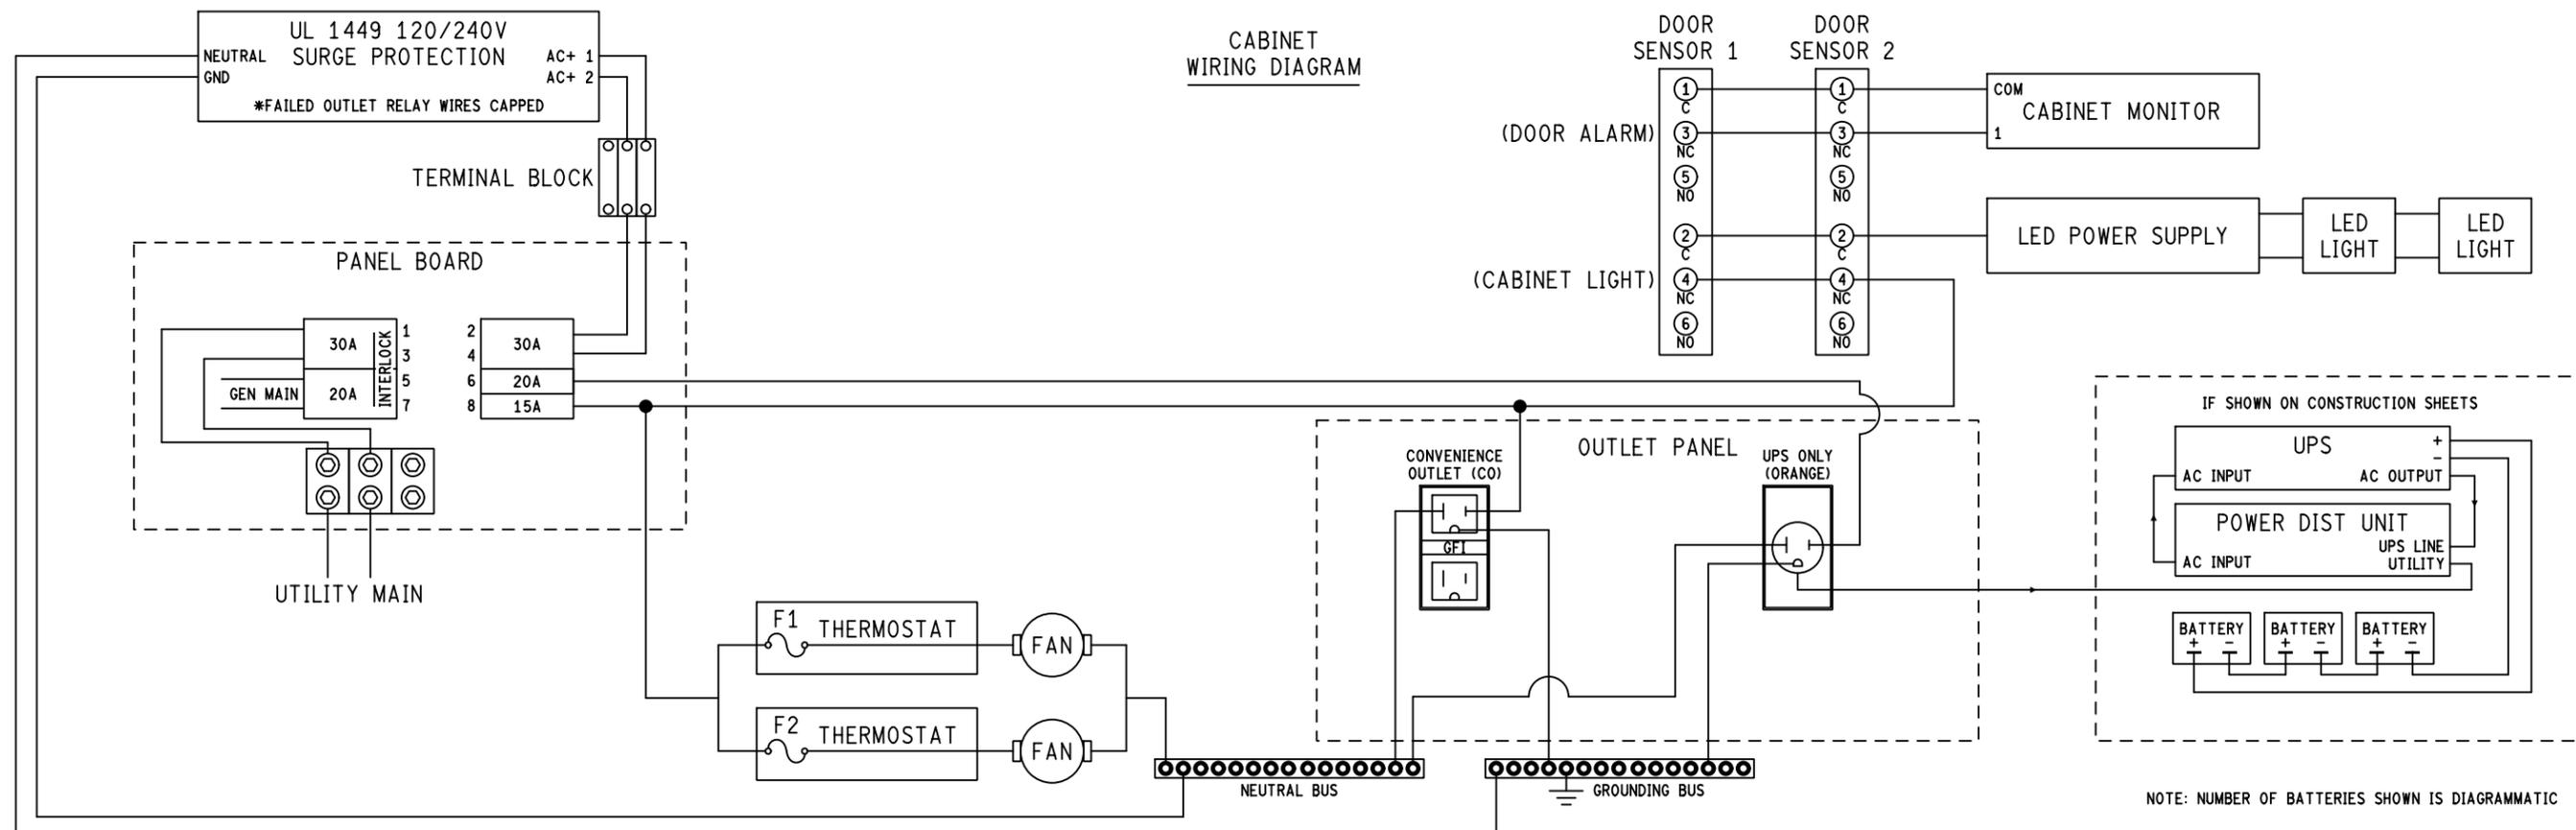

CABINET WIRING DIAGRAM

NOTE: NUMBER OF BATTERIES SHOWN IS DIAGRAMMATIC

FINAL ROW PLAN REVISIONS				(SUBMITTAL DATE:)			
NO.	DATE	AUTH	DESCRIPTION	NO.	DATE	AUTH	DESCRIPTION



NO SCALE

PRINT DATE: 6/13/2014
FILE: ITS Cabinet, Ground-Mounted 1.dgn


DATE:
DESIGN UNIT:
TSC:

CS:
JN:

ITS CABINET, GROUND-MOUNTED

DRAWING SHEET


SHEET 1 OF 2

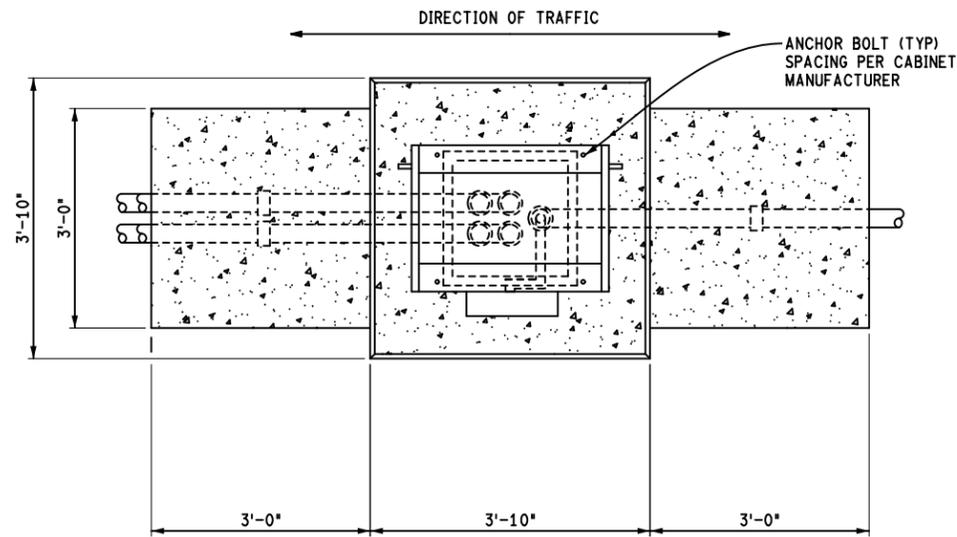


PLAN VIEW

NOTES:

1. ADJUST THE ELEVATIONS OF CONCRETE FOOTPADS TO MEET THE SITE CONDITIONS.
2. COMPACT THE SOIL BENEATH THE CONCRETE FOOTPAD AND AGGREGATE IN PLACE WITH A PLATE COMPACTOR OR OTHER COMPACTION METHOD APPROVED BY THE ENGINEER, PRIOR TO PLACING THE AGGREGATE.
3. CONSTRUCT FOUNDATION PER 2012 STANDARD SPECIFICATIONS FOR CONSTRUCTION, SECTION 820.03 (D).
4. INSTALL THE NUMBER, SIZE, AND TYPE OF CONDUIT(S) FOR COMMUNICATIONS AND POWER AS SHOWN IN THE PLANS. DETERMINE THE APPROACH/ENTRY ANGLE TO FOUNDATION BASED ON SITE CONDITIONS. THE NUMBER AND LOCATION OF CONDUIT SWEEPS SHOWN IN THIS DRAWING ARE DIAGRAMMATIC.

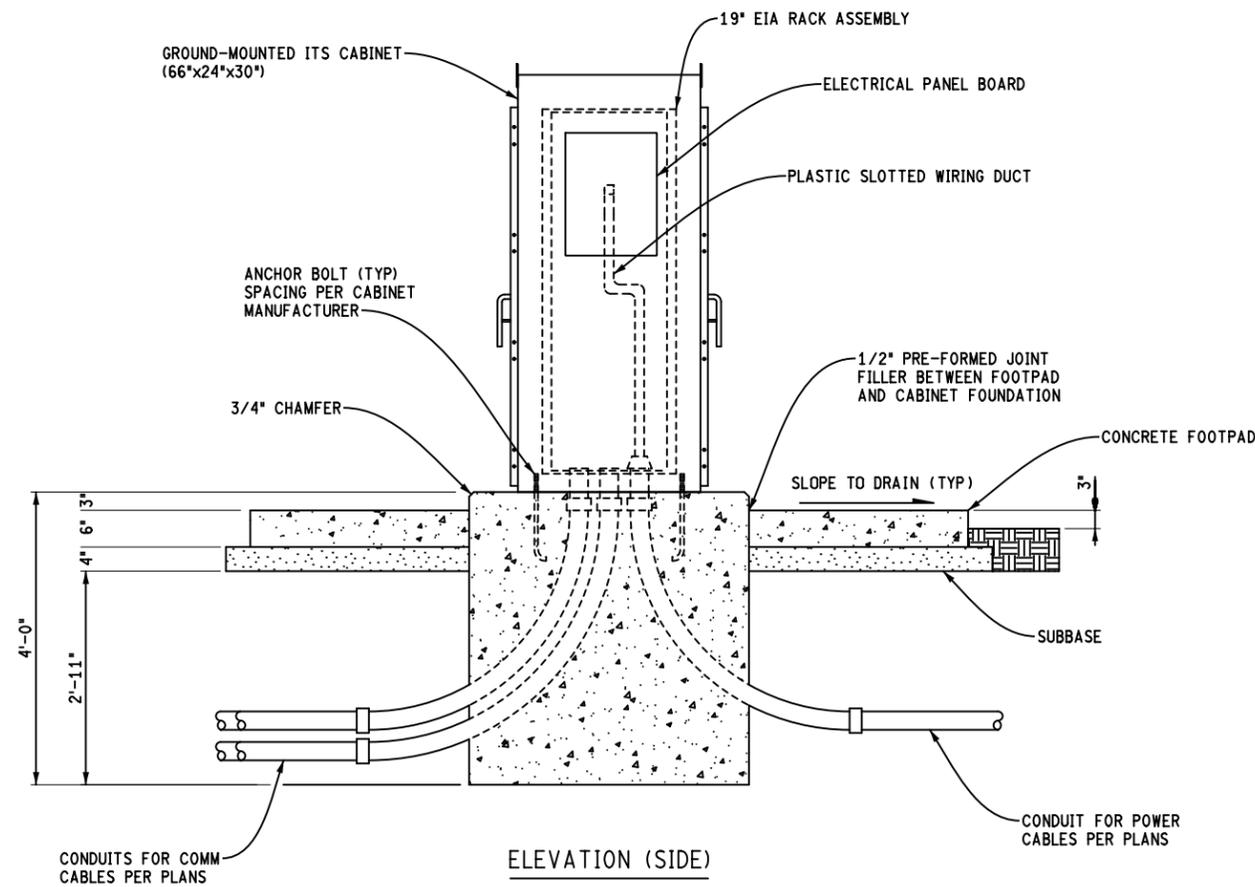

ELEVATION (SIDE)

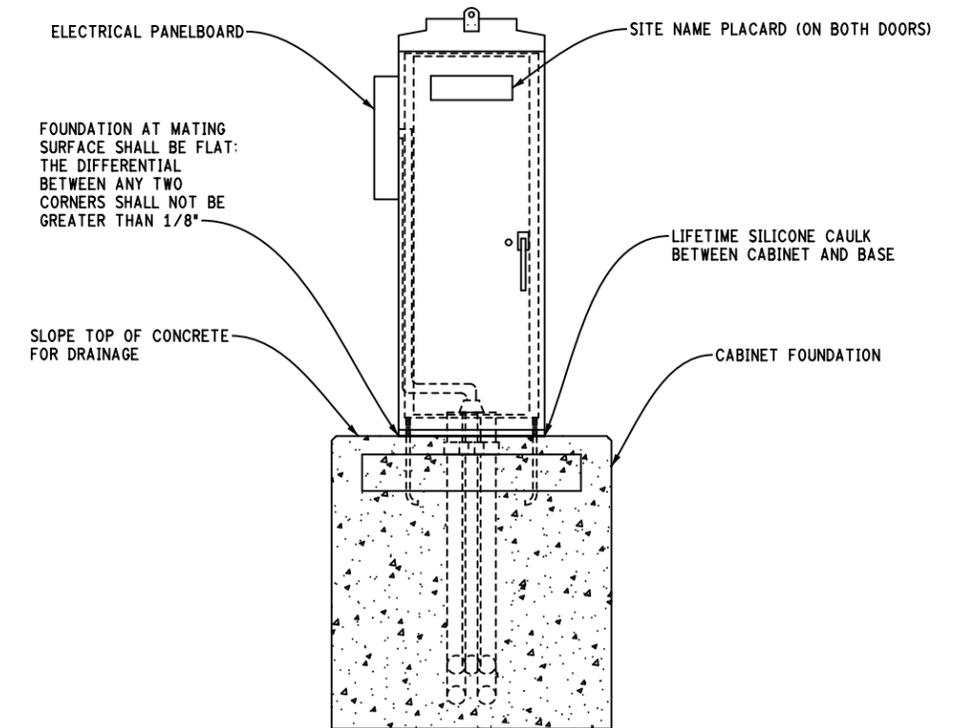

ELEVATION (FRONT)

FINAL ROW PLAN REVISIONS				(SUBMITTAL DATE:)			
NO.	DATE	AUTH	DESCRIPTION	NO.	DATE	AUTH	DESCRIPTION



NO SCALE

PRINT DATE: 6/13/2014
FILE: ITS Cabinet, Ground-Mounted 2.dgn

DATE: CS:
DESIGN UNIT: JN:
TSC:

ITS CABINET, GROUND-MOUNTED

DRAWING SHEET

SHEET 2 OF 2