



I-375 Improvement Project - Practical Alternative 5A with Direct Left Turns

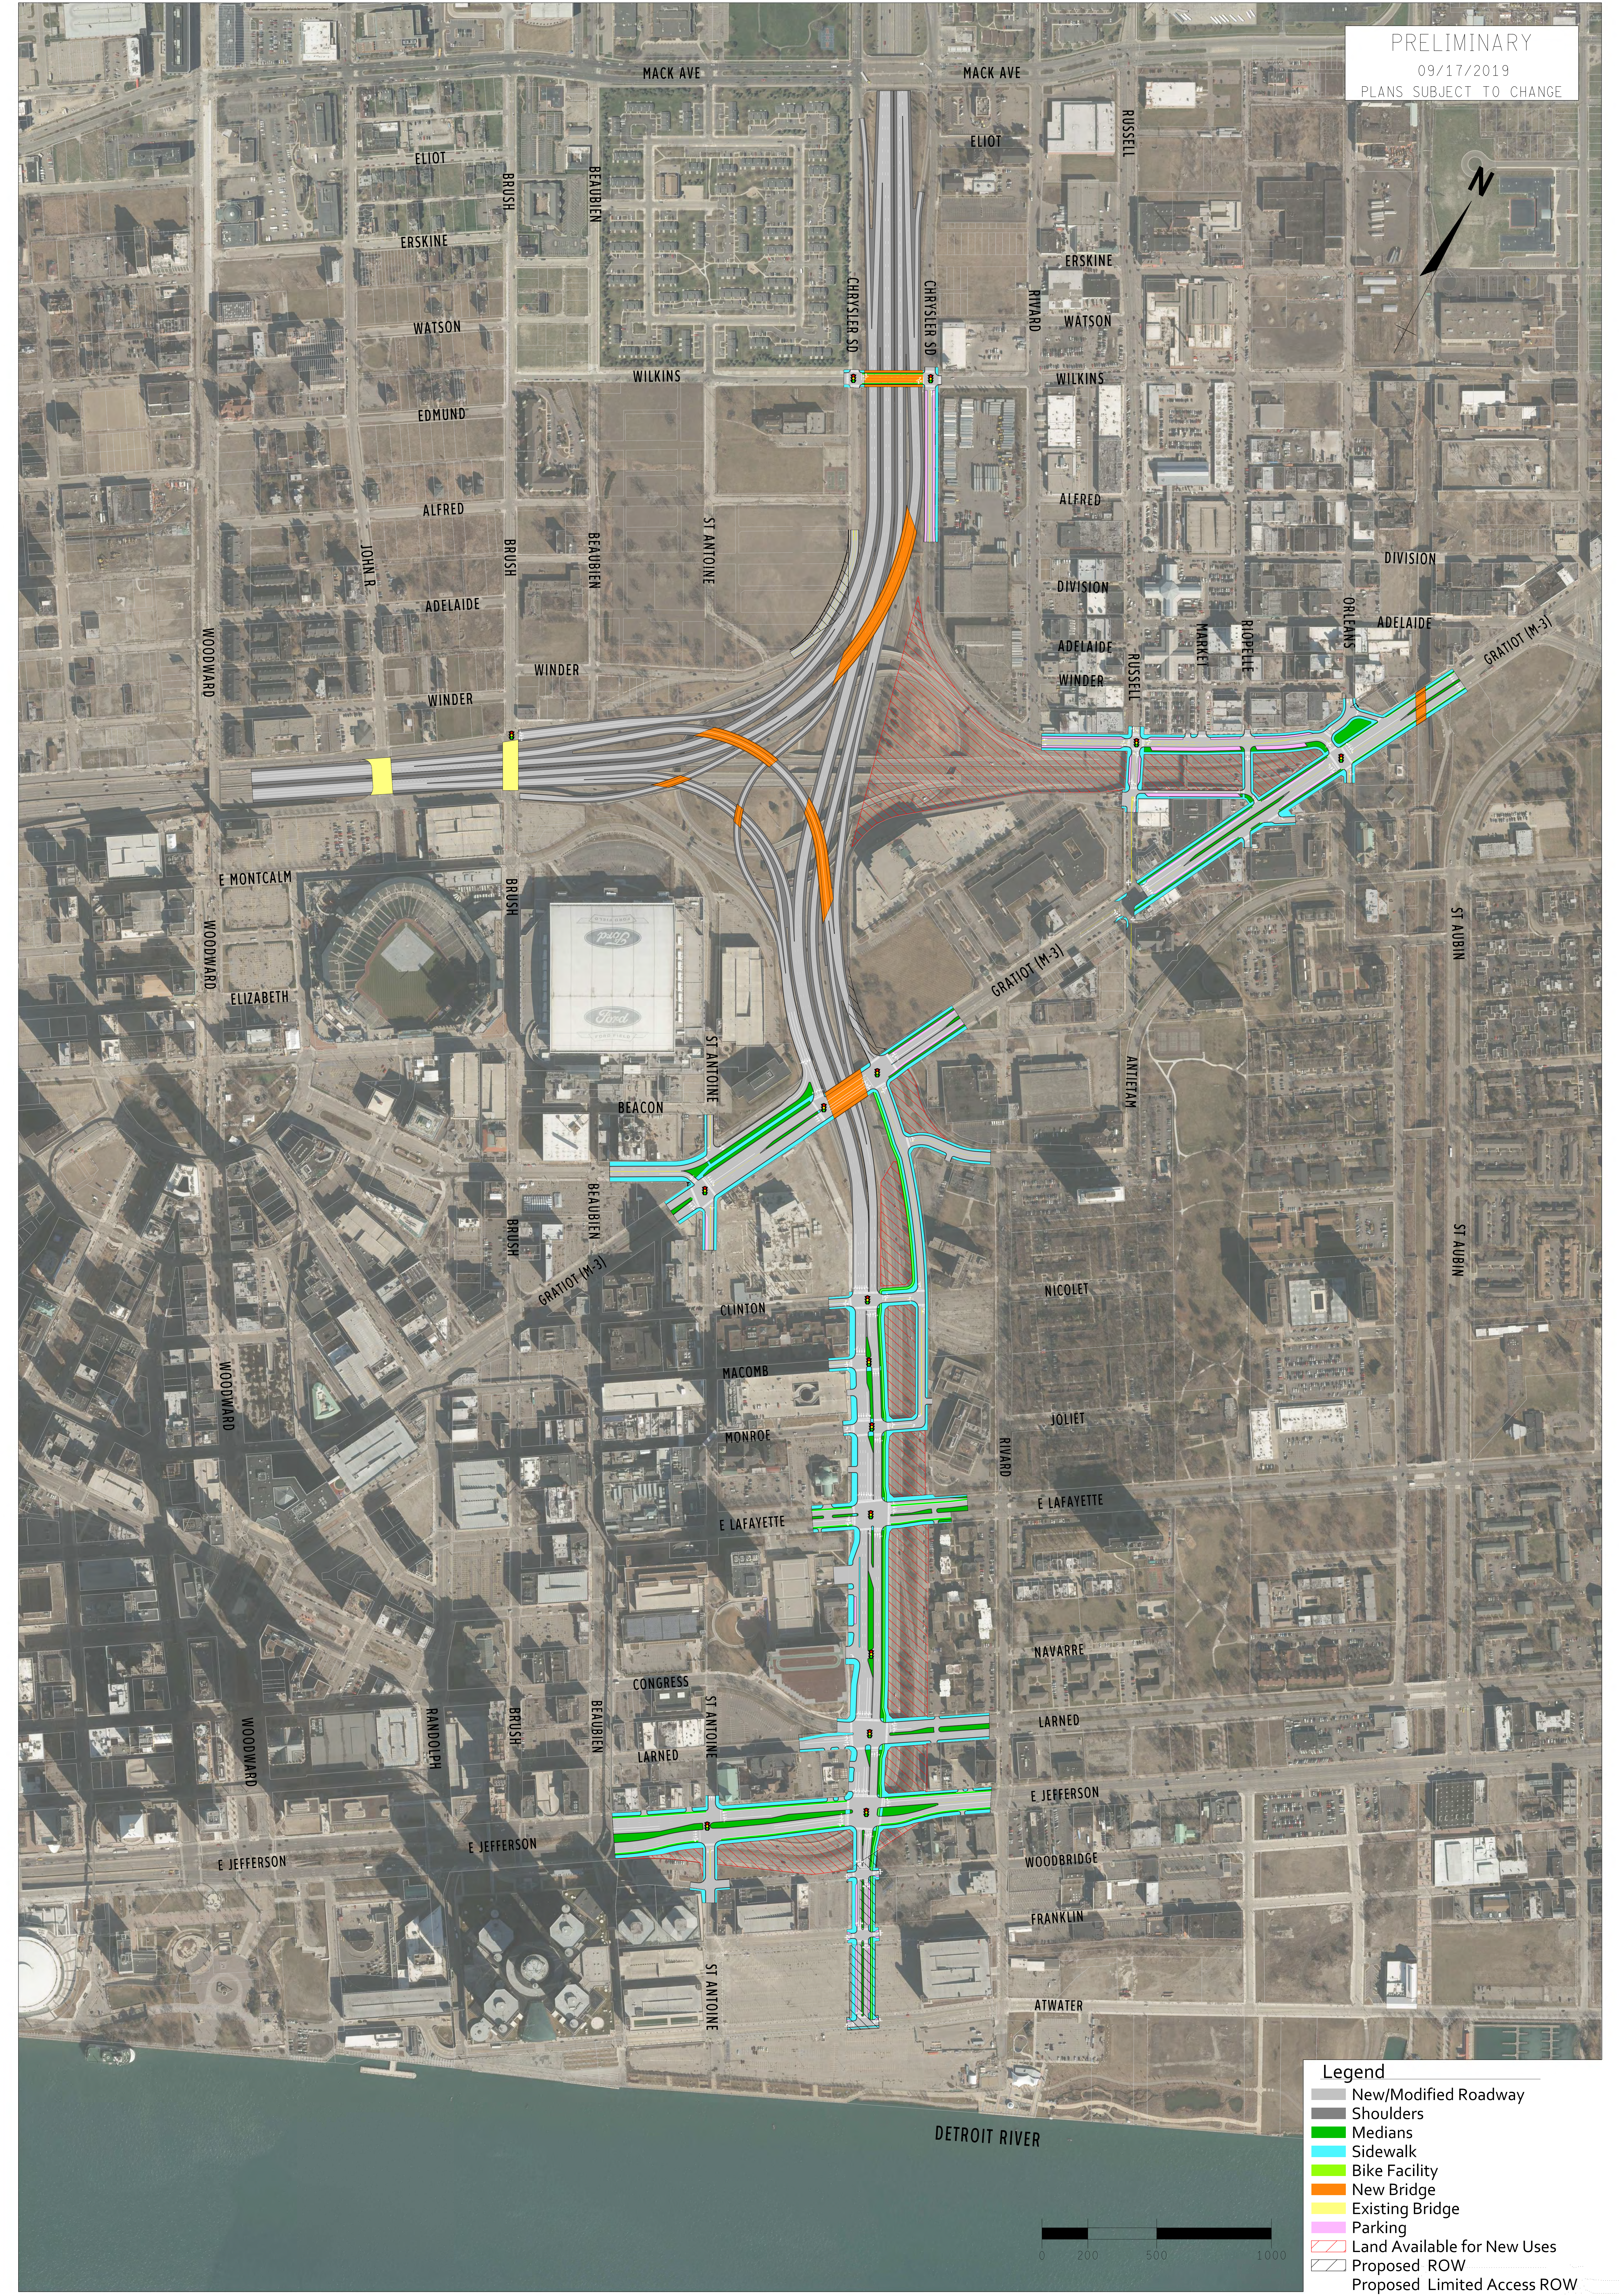

I-375 Improvement Project - Practical Alternative 5B with Direct Left Turns

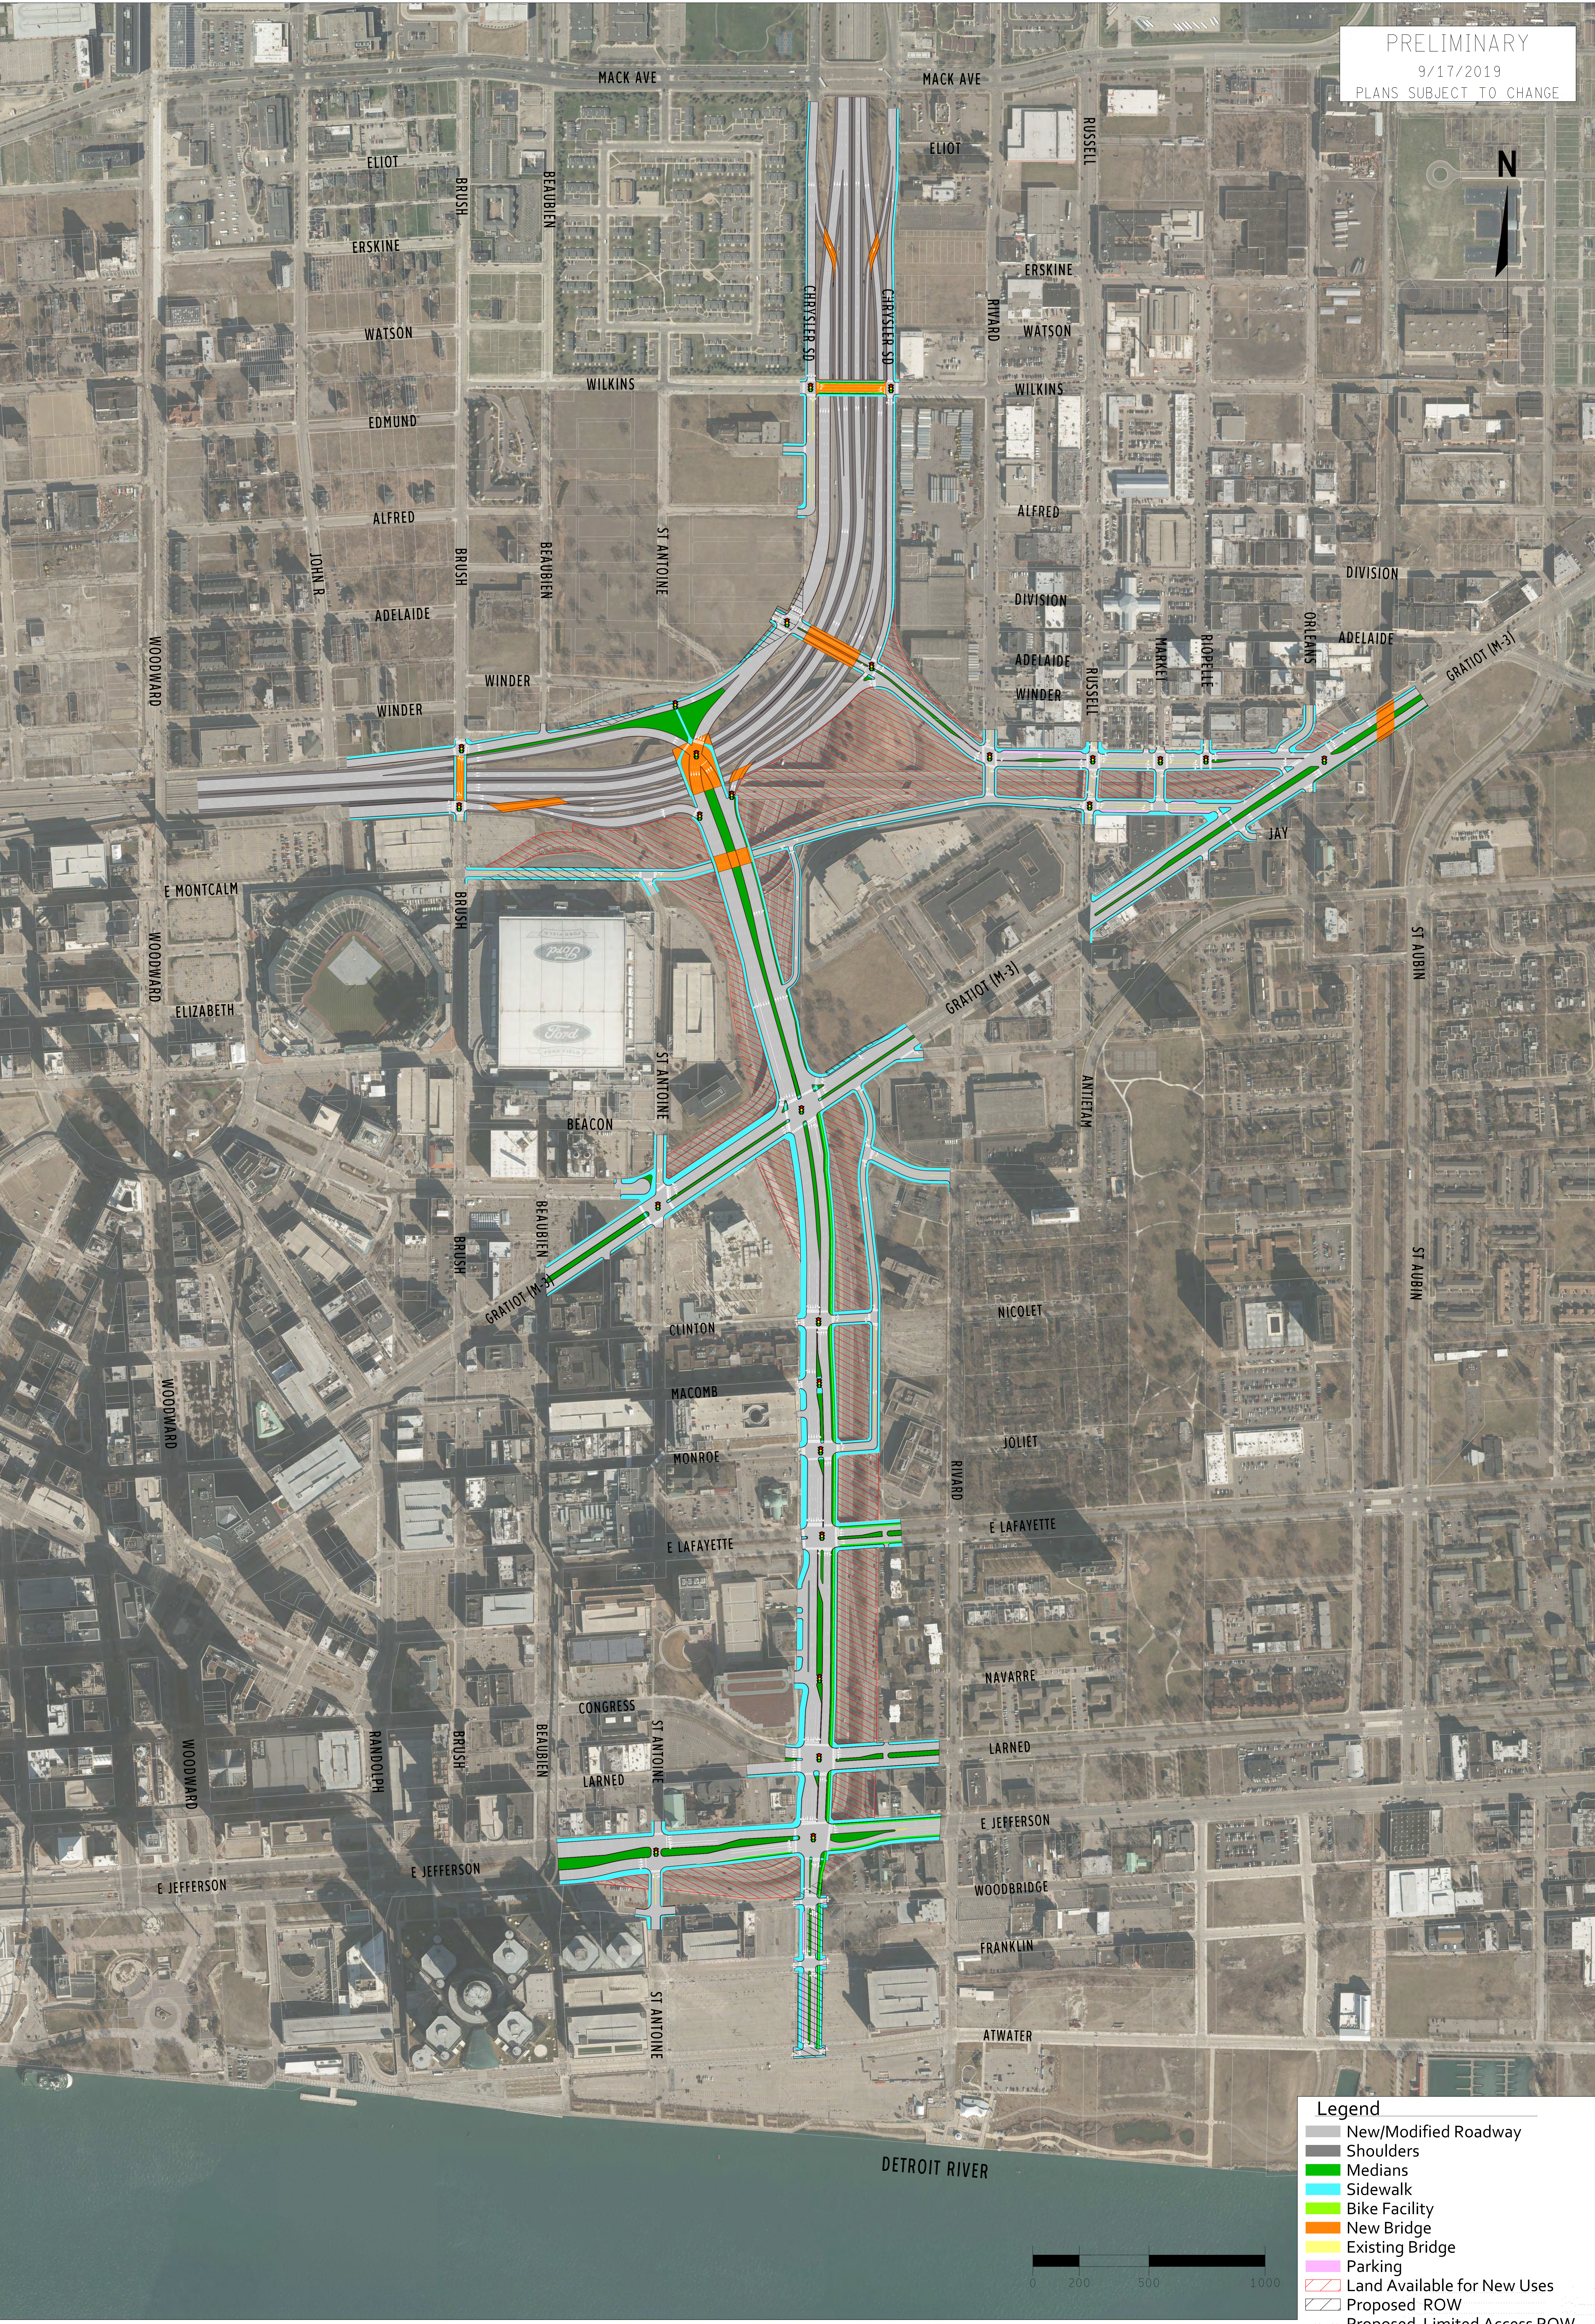

PRELIMINARY
09/17/2019
PLANS SUBJECT TO CHANGE

