


21N-6W | 21N-5W

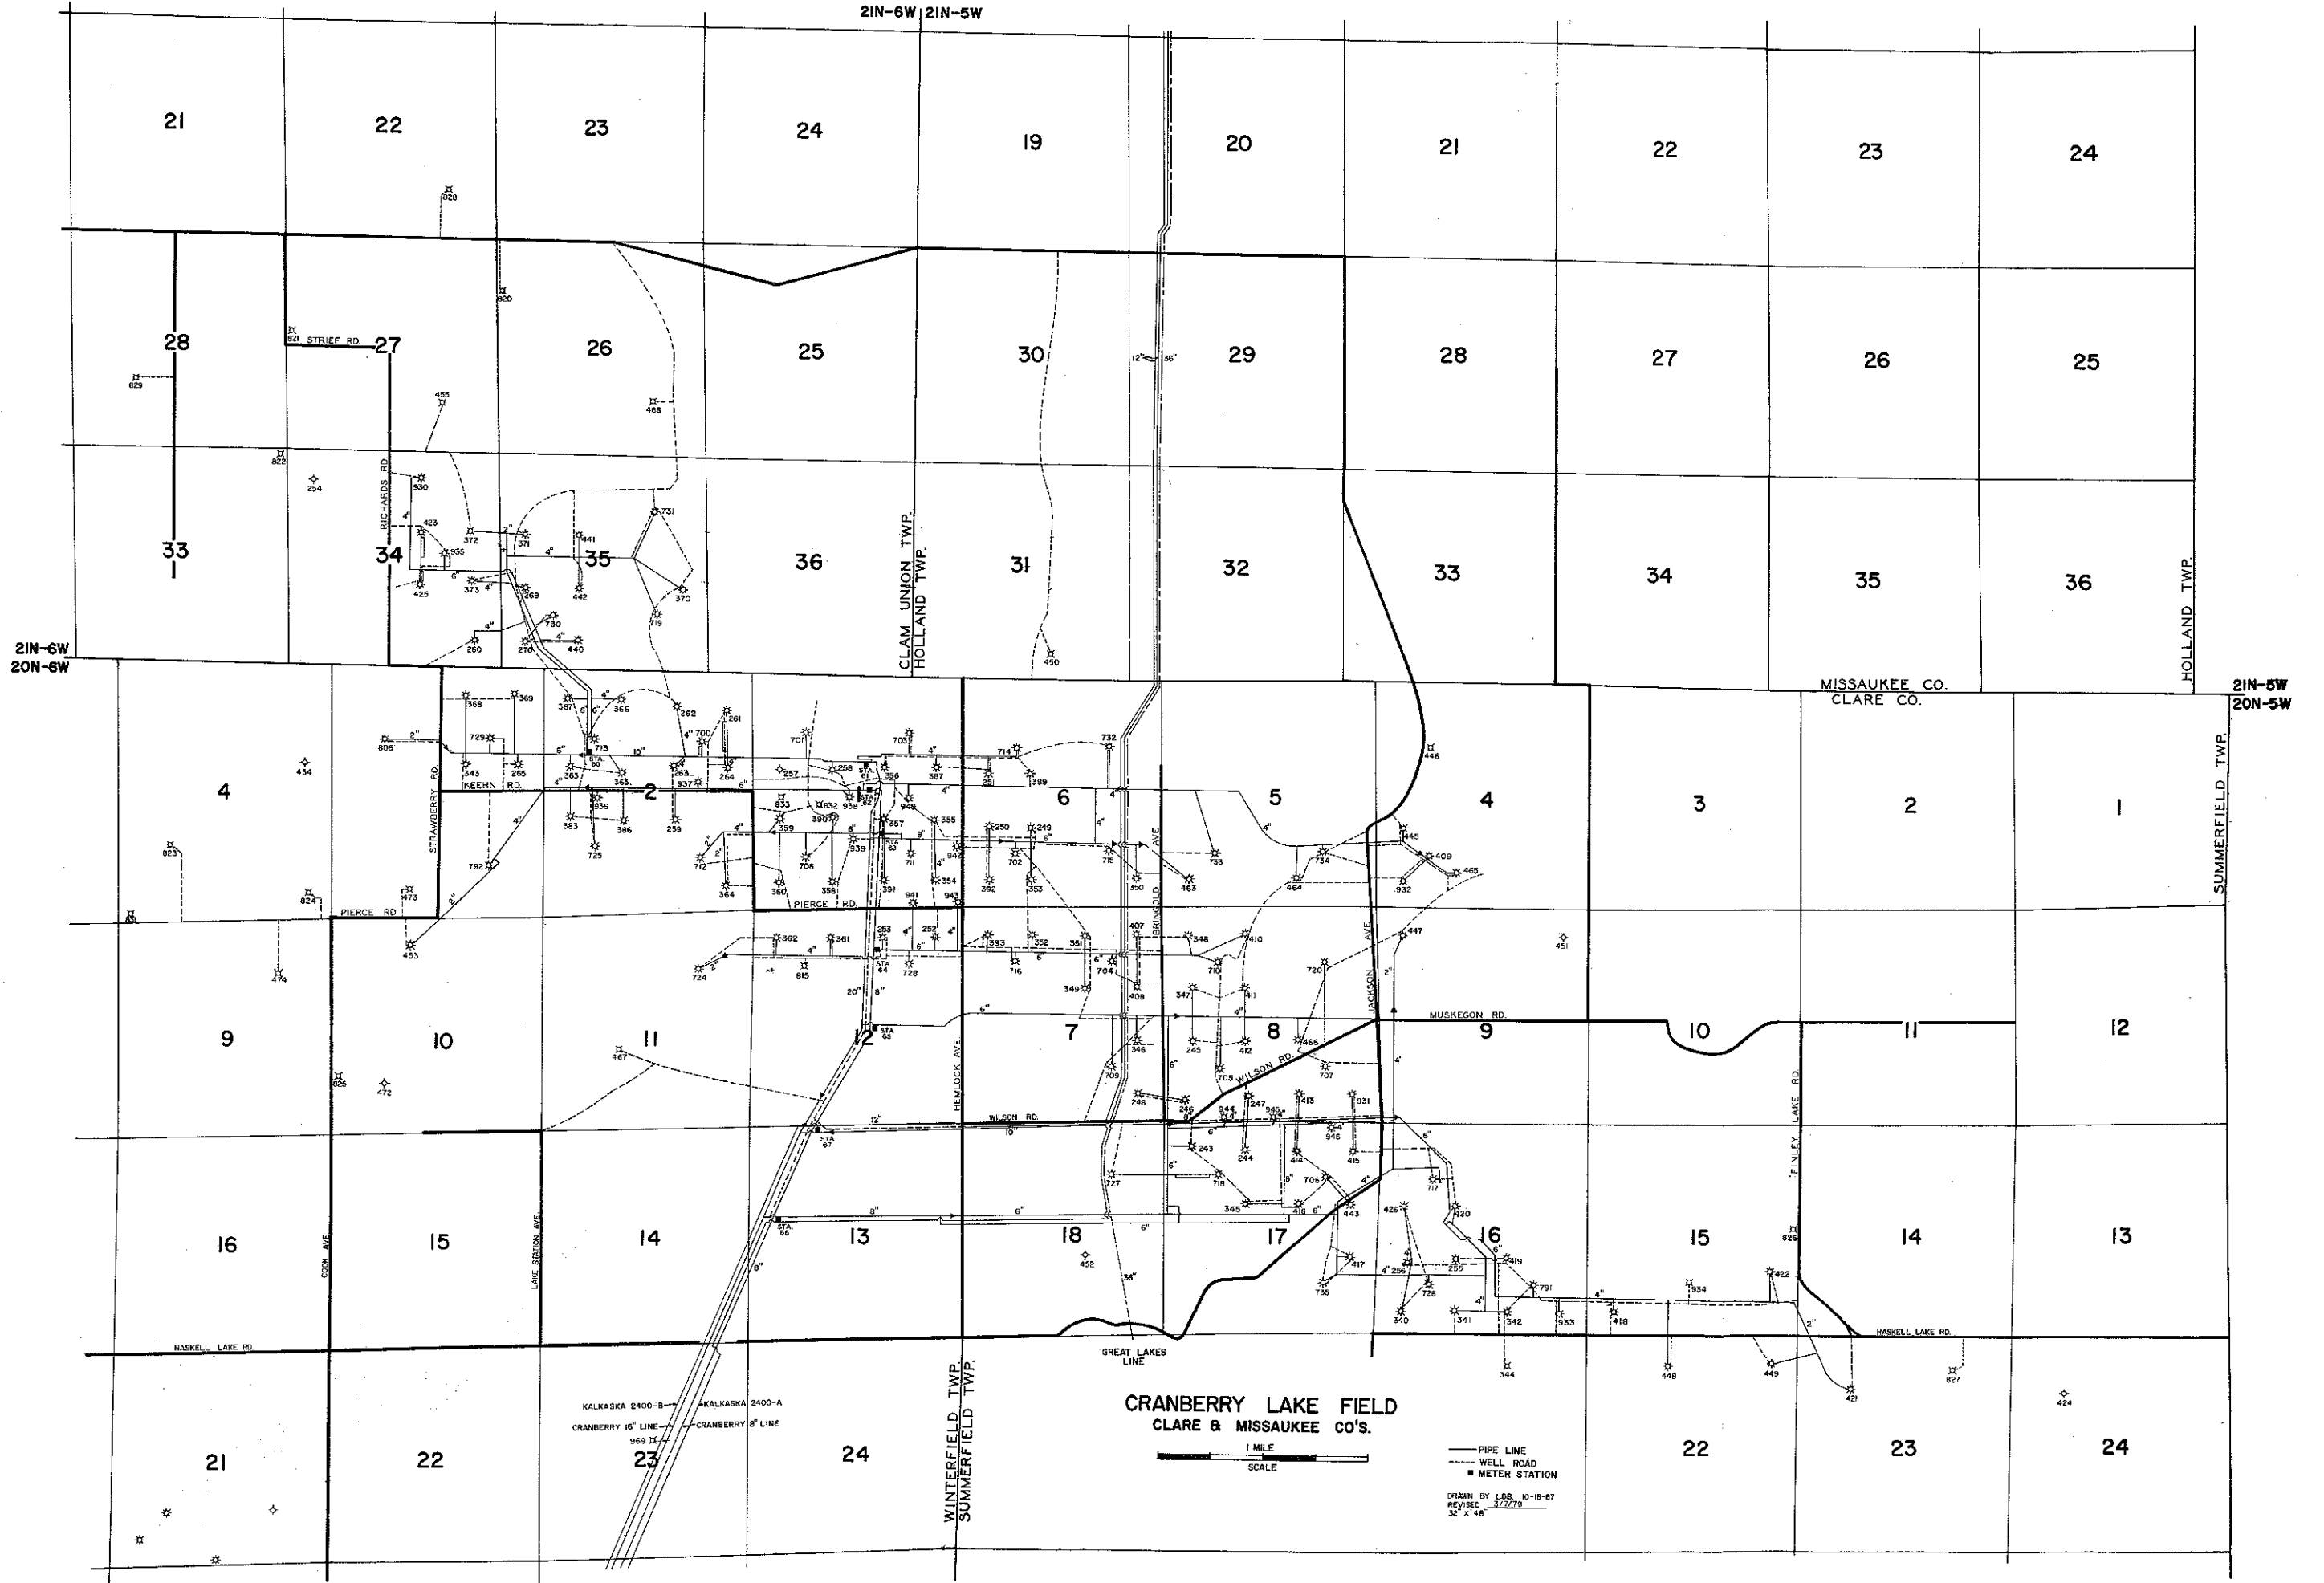

21N-6W
20N-6W

MISSAUKEE CO.
CLARE CO.

21N-5W
20N-5W


CLAM UNION TWP.
HOLLAND TWP.

HOLLAND TWP.

SUMMERFIELD TWP.

WINTERFIELD TWP.
SUMMERFIELD TWP.

CRANBERRY LAKE FIELD
CLARE & MISSAUKEE CO'S.

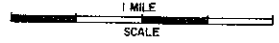

- PIPE LINE
- - - WELL ROAD
- METER STATION

DRAWN BY L.O.B. 10-18-67
REVISED 3/2/79
32" x 48"