




STATE OF MICHIGAN
 MICHAEL A. OLSON
 ENGINEER
 No. 34978
 PROFESSIONAL ENGINEER
 M.A. Olson
 01/17/2019

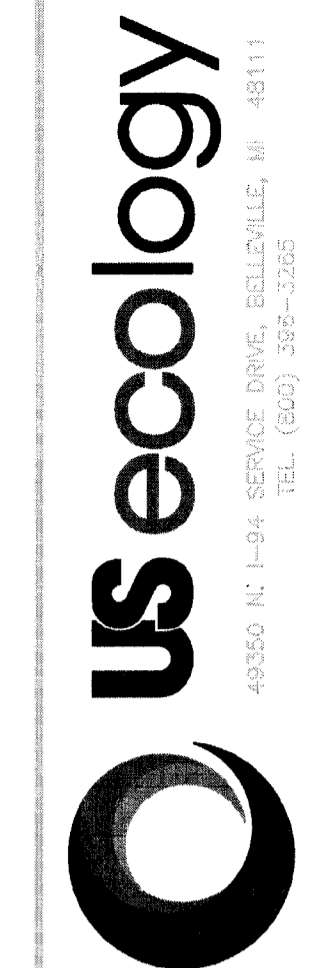

49350 N. L-94 SERVICE DRIVE, BELLEVILLE, MI 48111
 TEL: (800) 587-2262

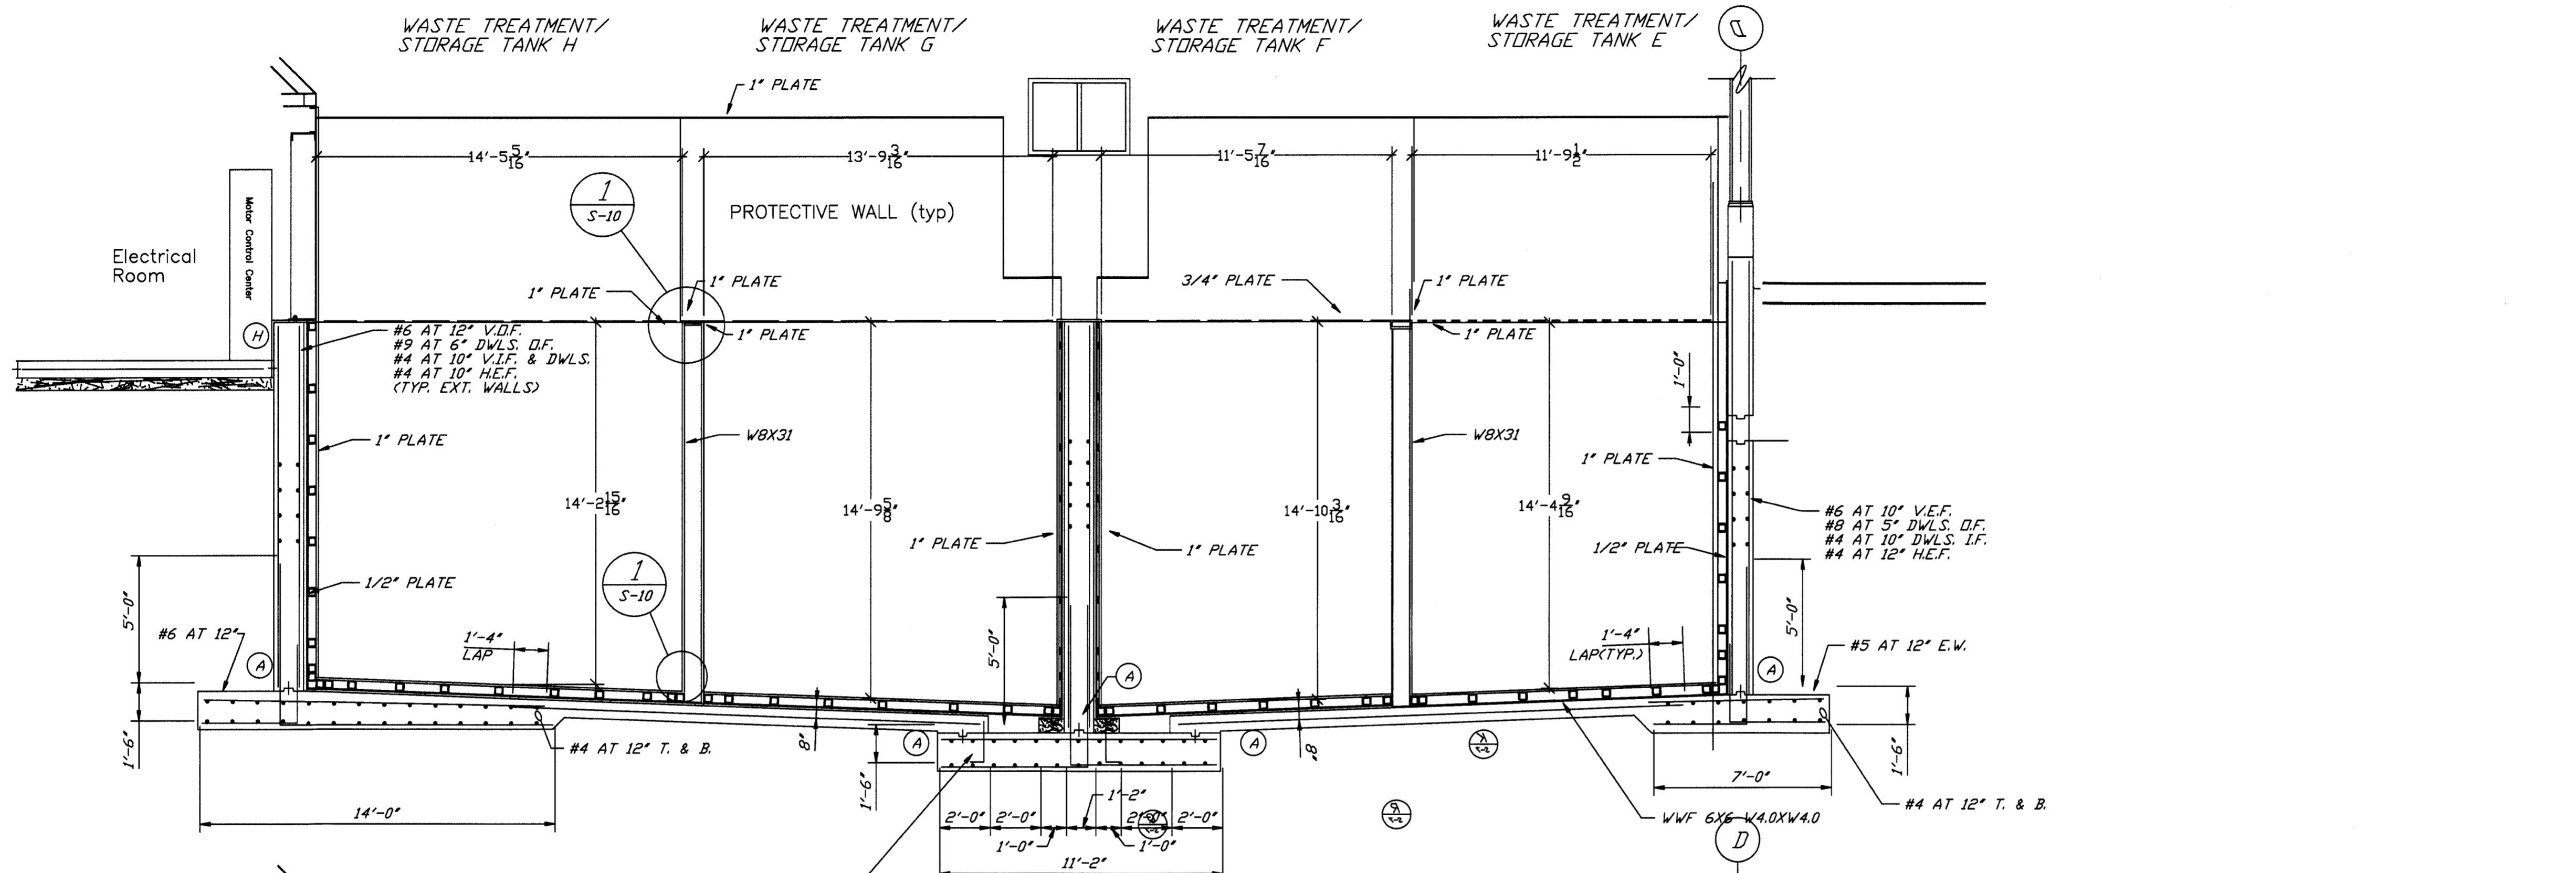


SECTION - LOOKING SOUTH
 SCALE: 1/4"=1'-0"

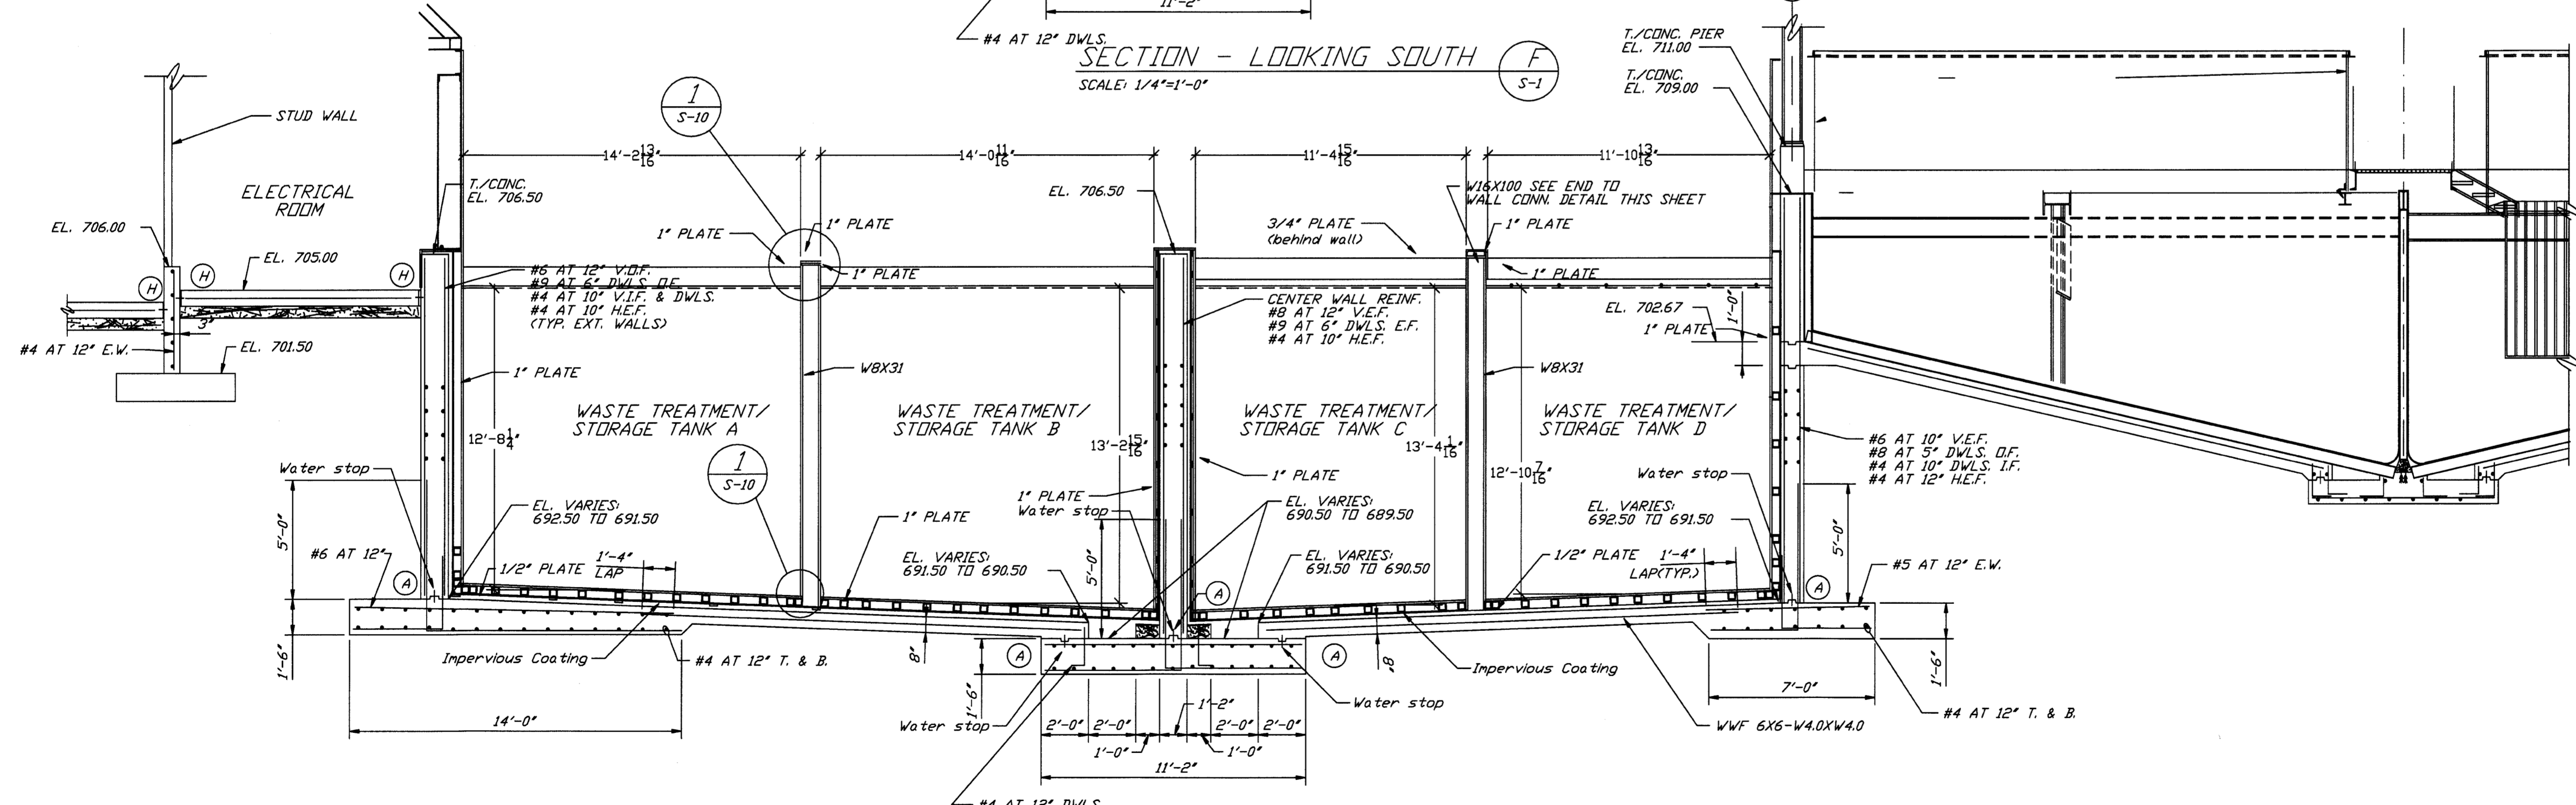

SECTION - LOOKING NORTH
 SCALE: 1/4"=1'-0"


NO.	DATE	BY	CHKD.	REVISIONS

FILENAME: MICHIGAN DISPOSAL WASTE TREATMENT PLANT
 PROJECT: WASTE TREATMENT & STORAGE TANKS
 DATE: 3/4/95
 SCALE: 1/4"=1'-0"
 SHEET: S1 OF 2
 DRN BY: CAG

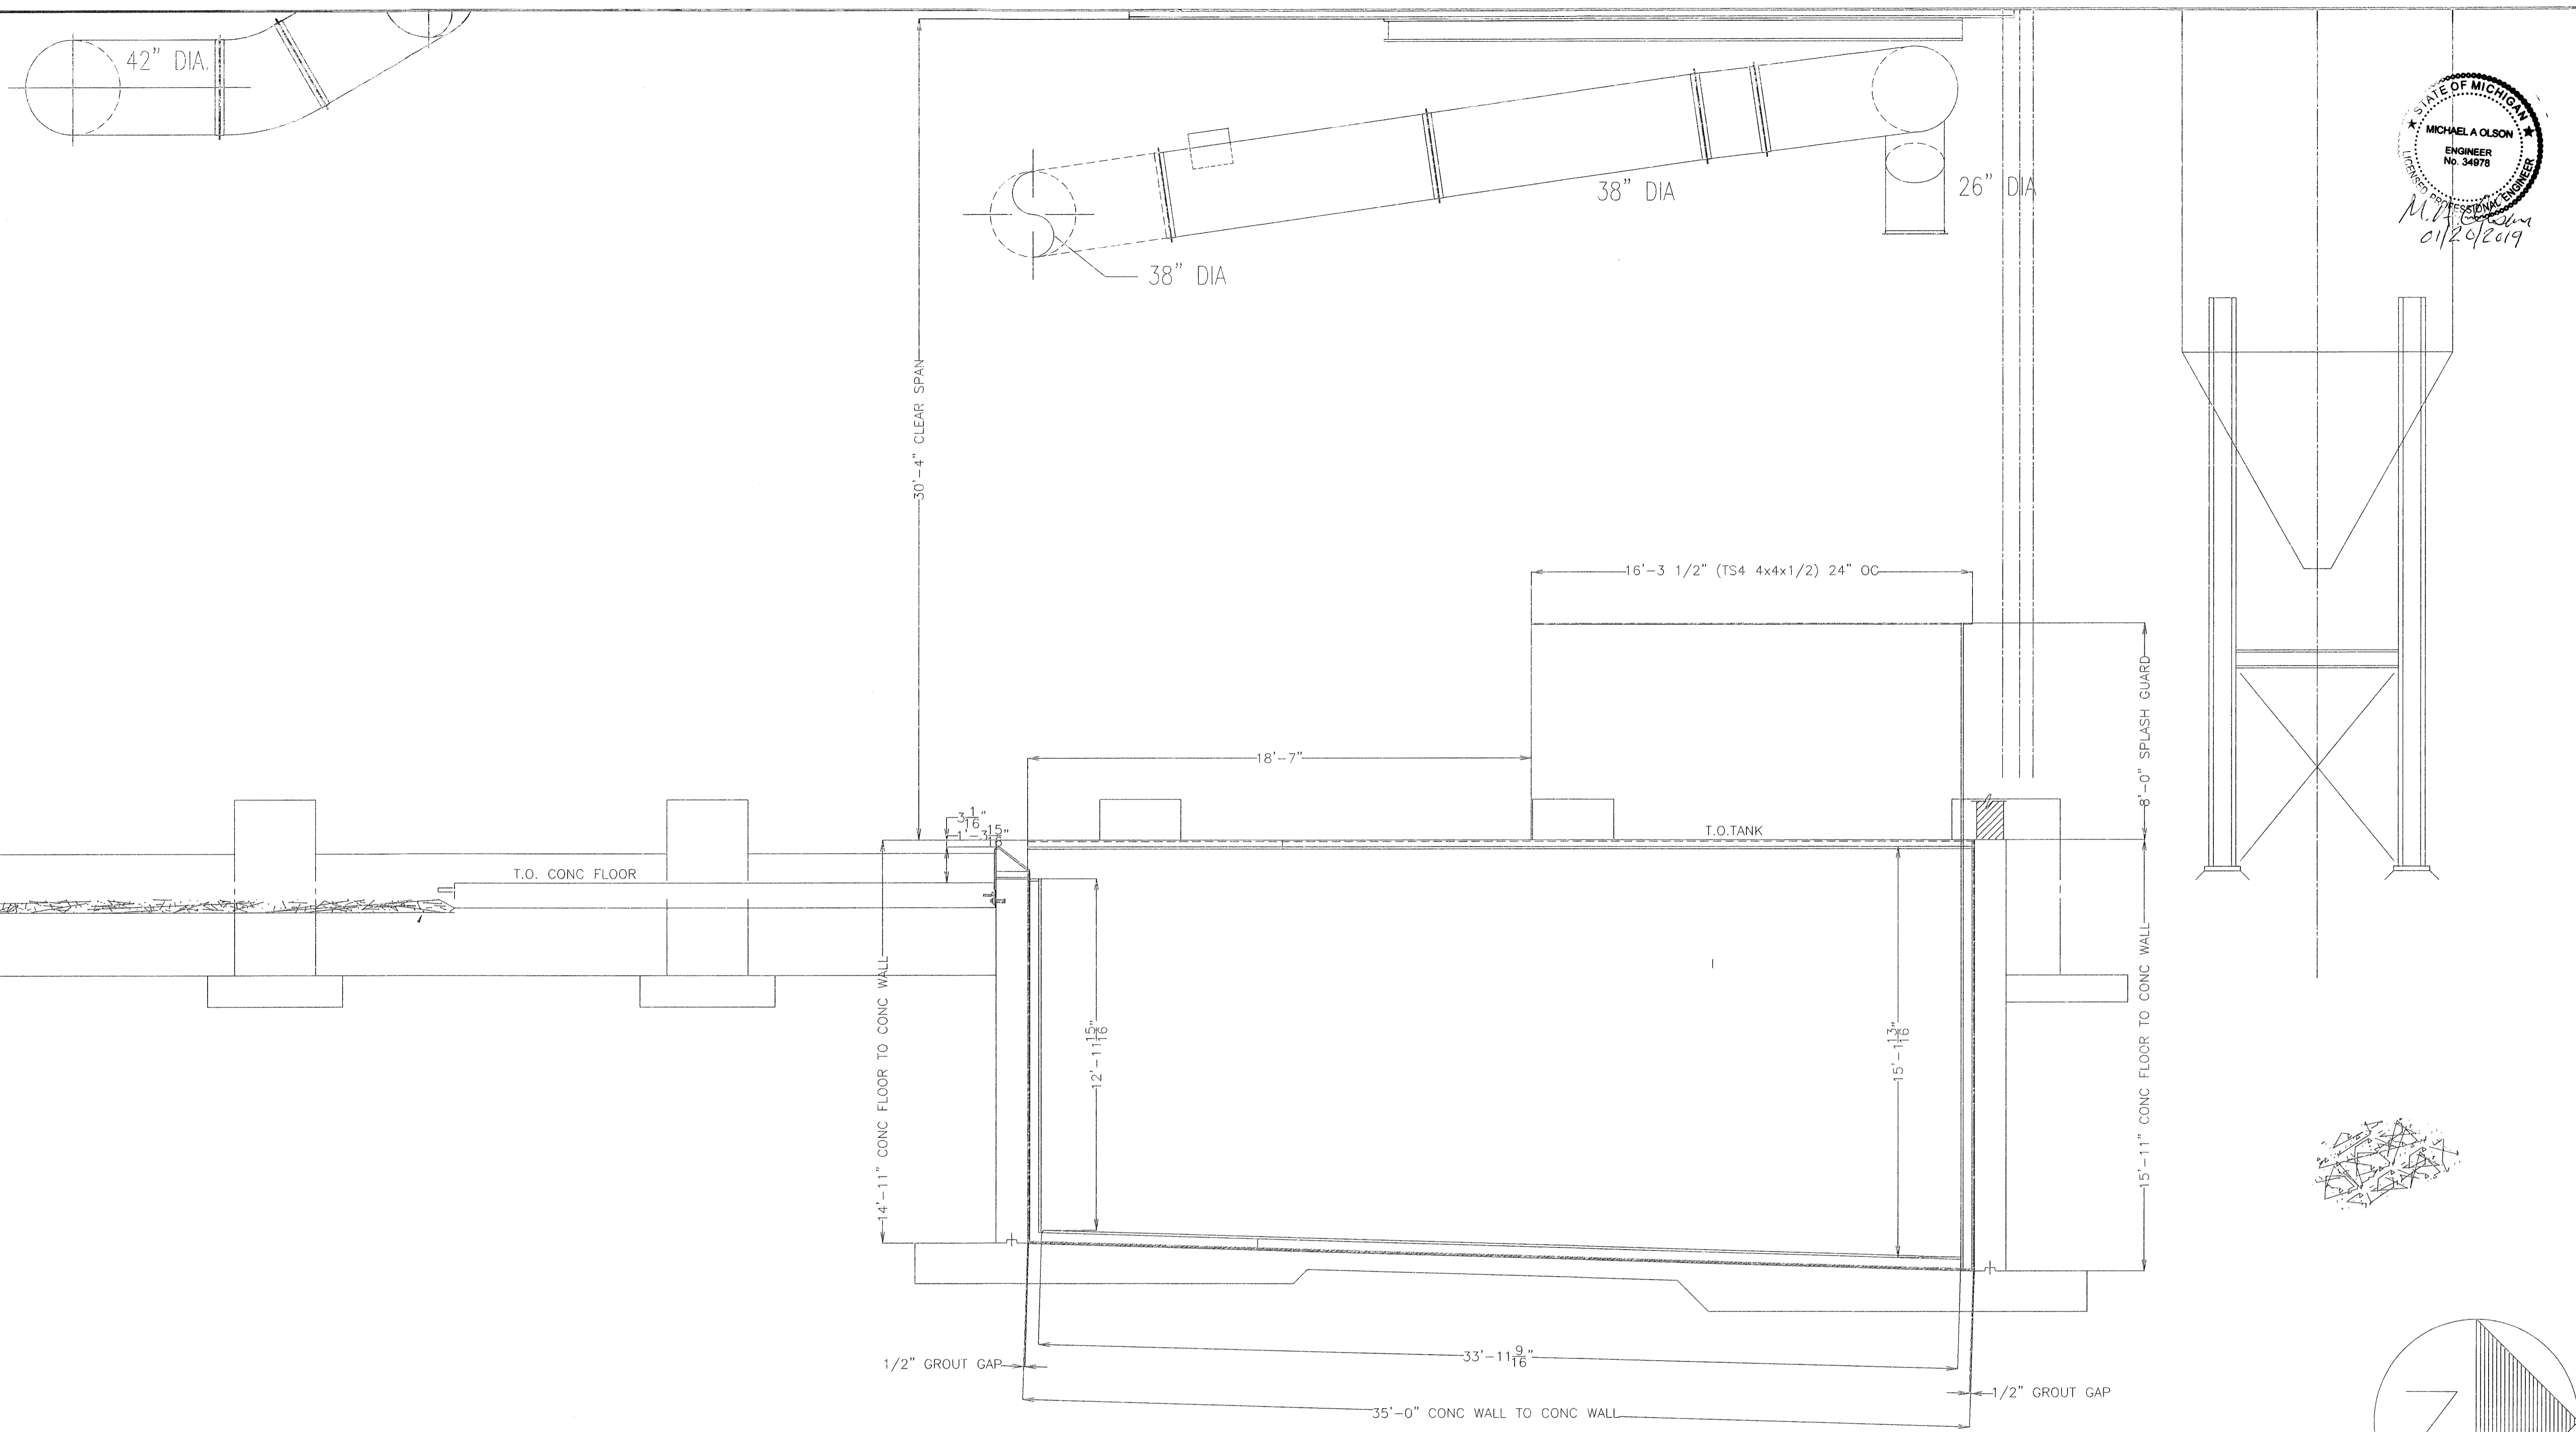

SECTION
SCALE: 1/4"=1'-0"

STATE OF MICHIGAN
MICHAEL A OLSON
ENGINEER
No. 34876
M.A. Olson
01/20/2019

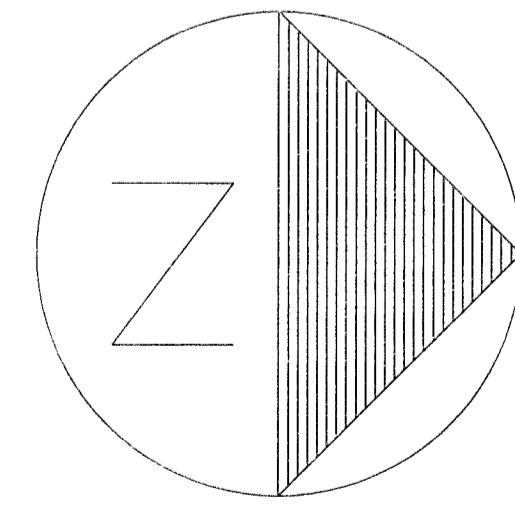


FILENAME:	1/18/15 Update
PROJ. FILE	MDI
DATE:	9/2/11
SHEET	OF
SCALE:	1"=4'
DRN BY:	CAG

REVISIONS	A	B	C	D	E


USE MICHIGAN
MICHIGAN DISPOSAL WASTE TREATMENT PLANT
WASTE TREATMENT & STORAGE TANK DETAILS



M.A. Olson
01/20/2019

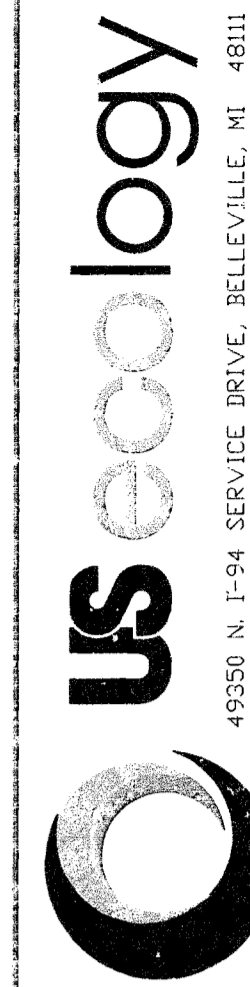

49550 N. I-94 SERVICE DRIVE, BELLEVILLE, MI 48111
TEL: (800) 396-2825

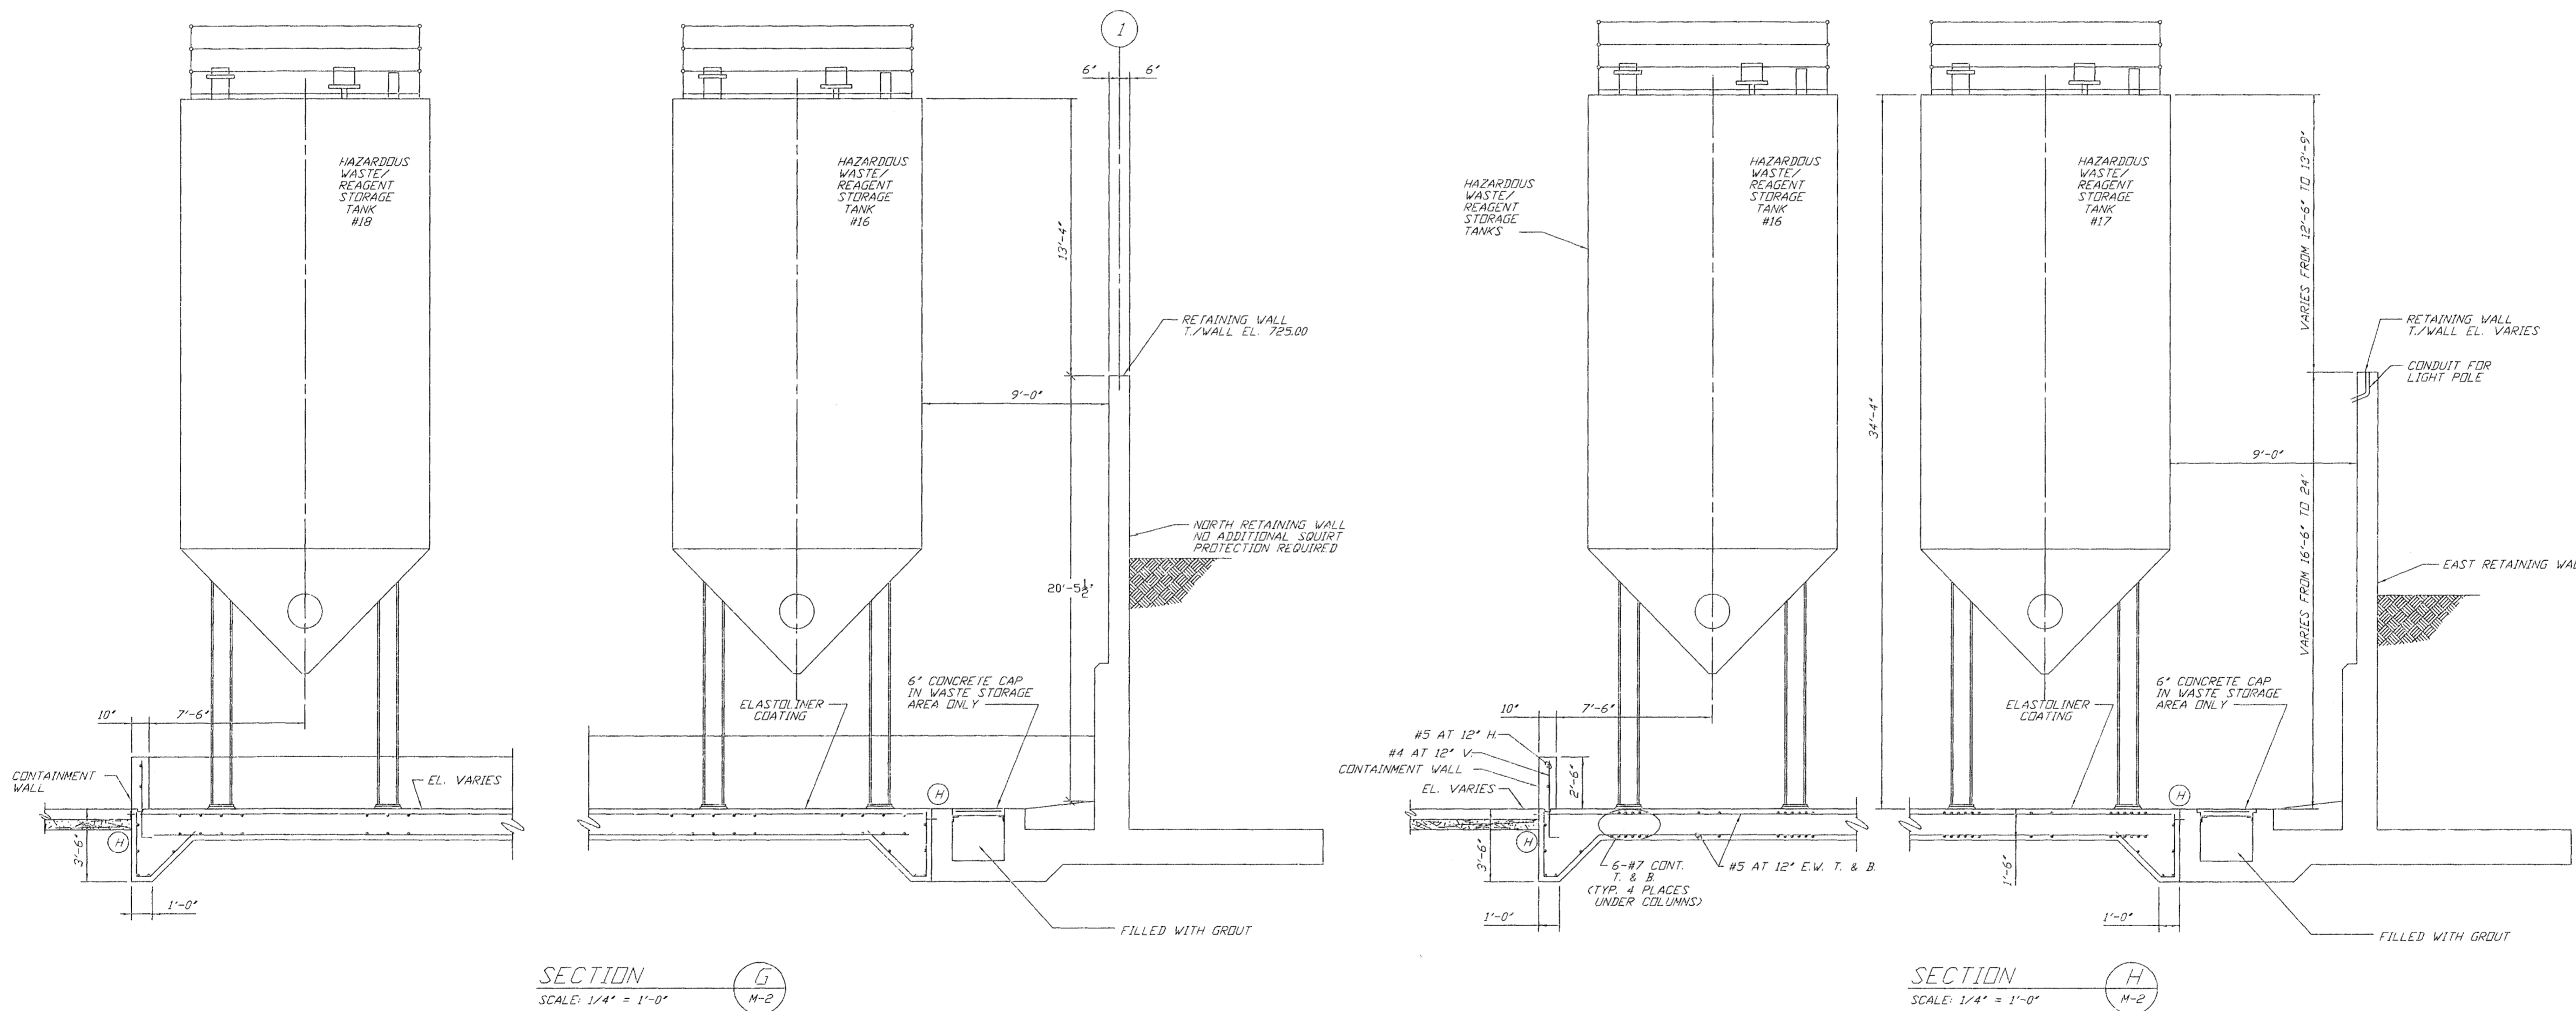

9/26/02	Update			
A	B	C	D	E

FILENAME:	SCALE: 17-51-07
PROJECT FILE	DRN BY: CAG

DATE: 3/4/95	SHEET: 07
--------------	-----------

MICHIGAN DISPOSAL WASTE TREATMENT PLANT
TANK FARM ELEVATION