


SECTION X. FACILITY DRAWING

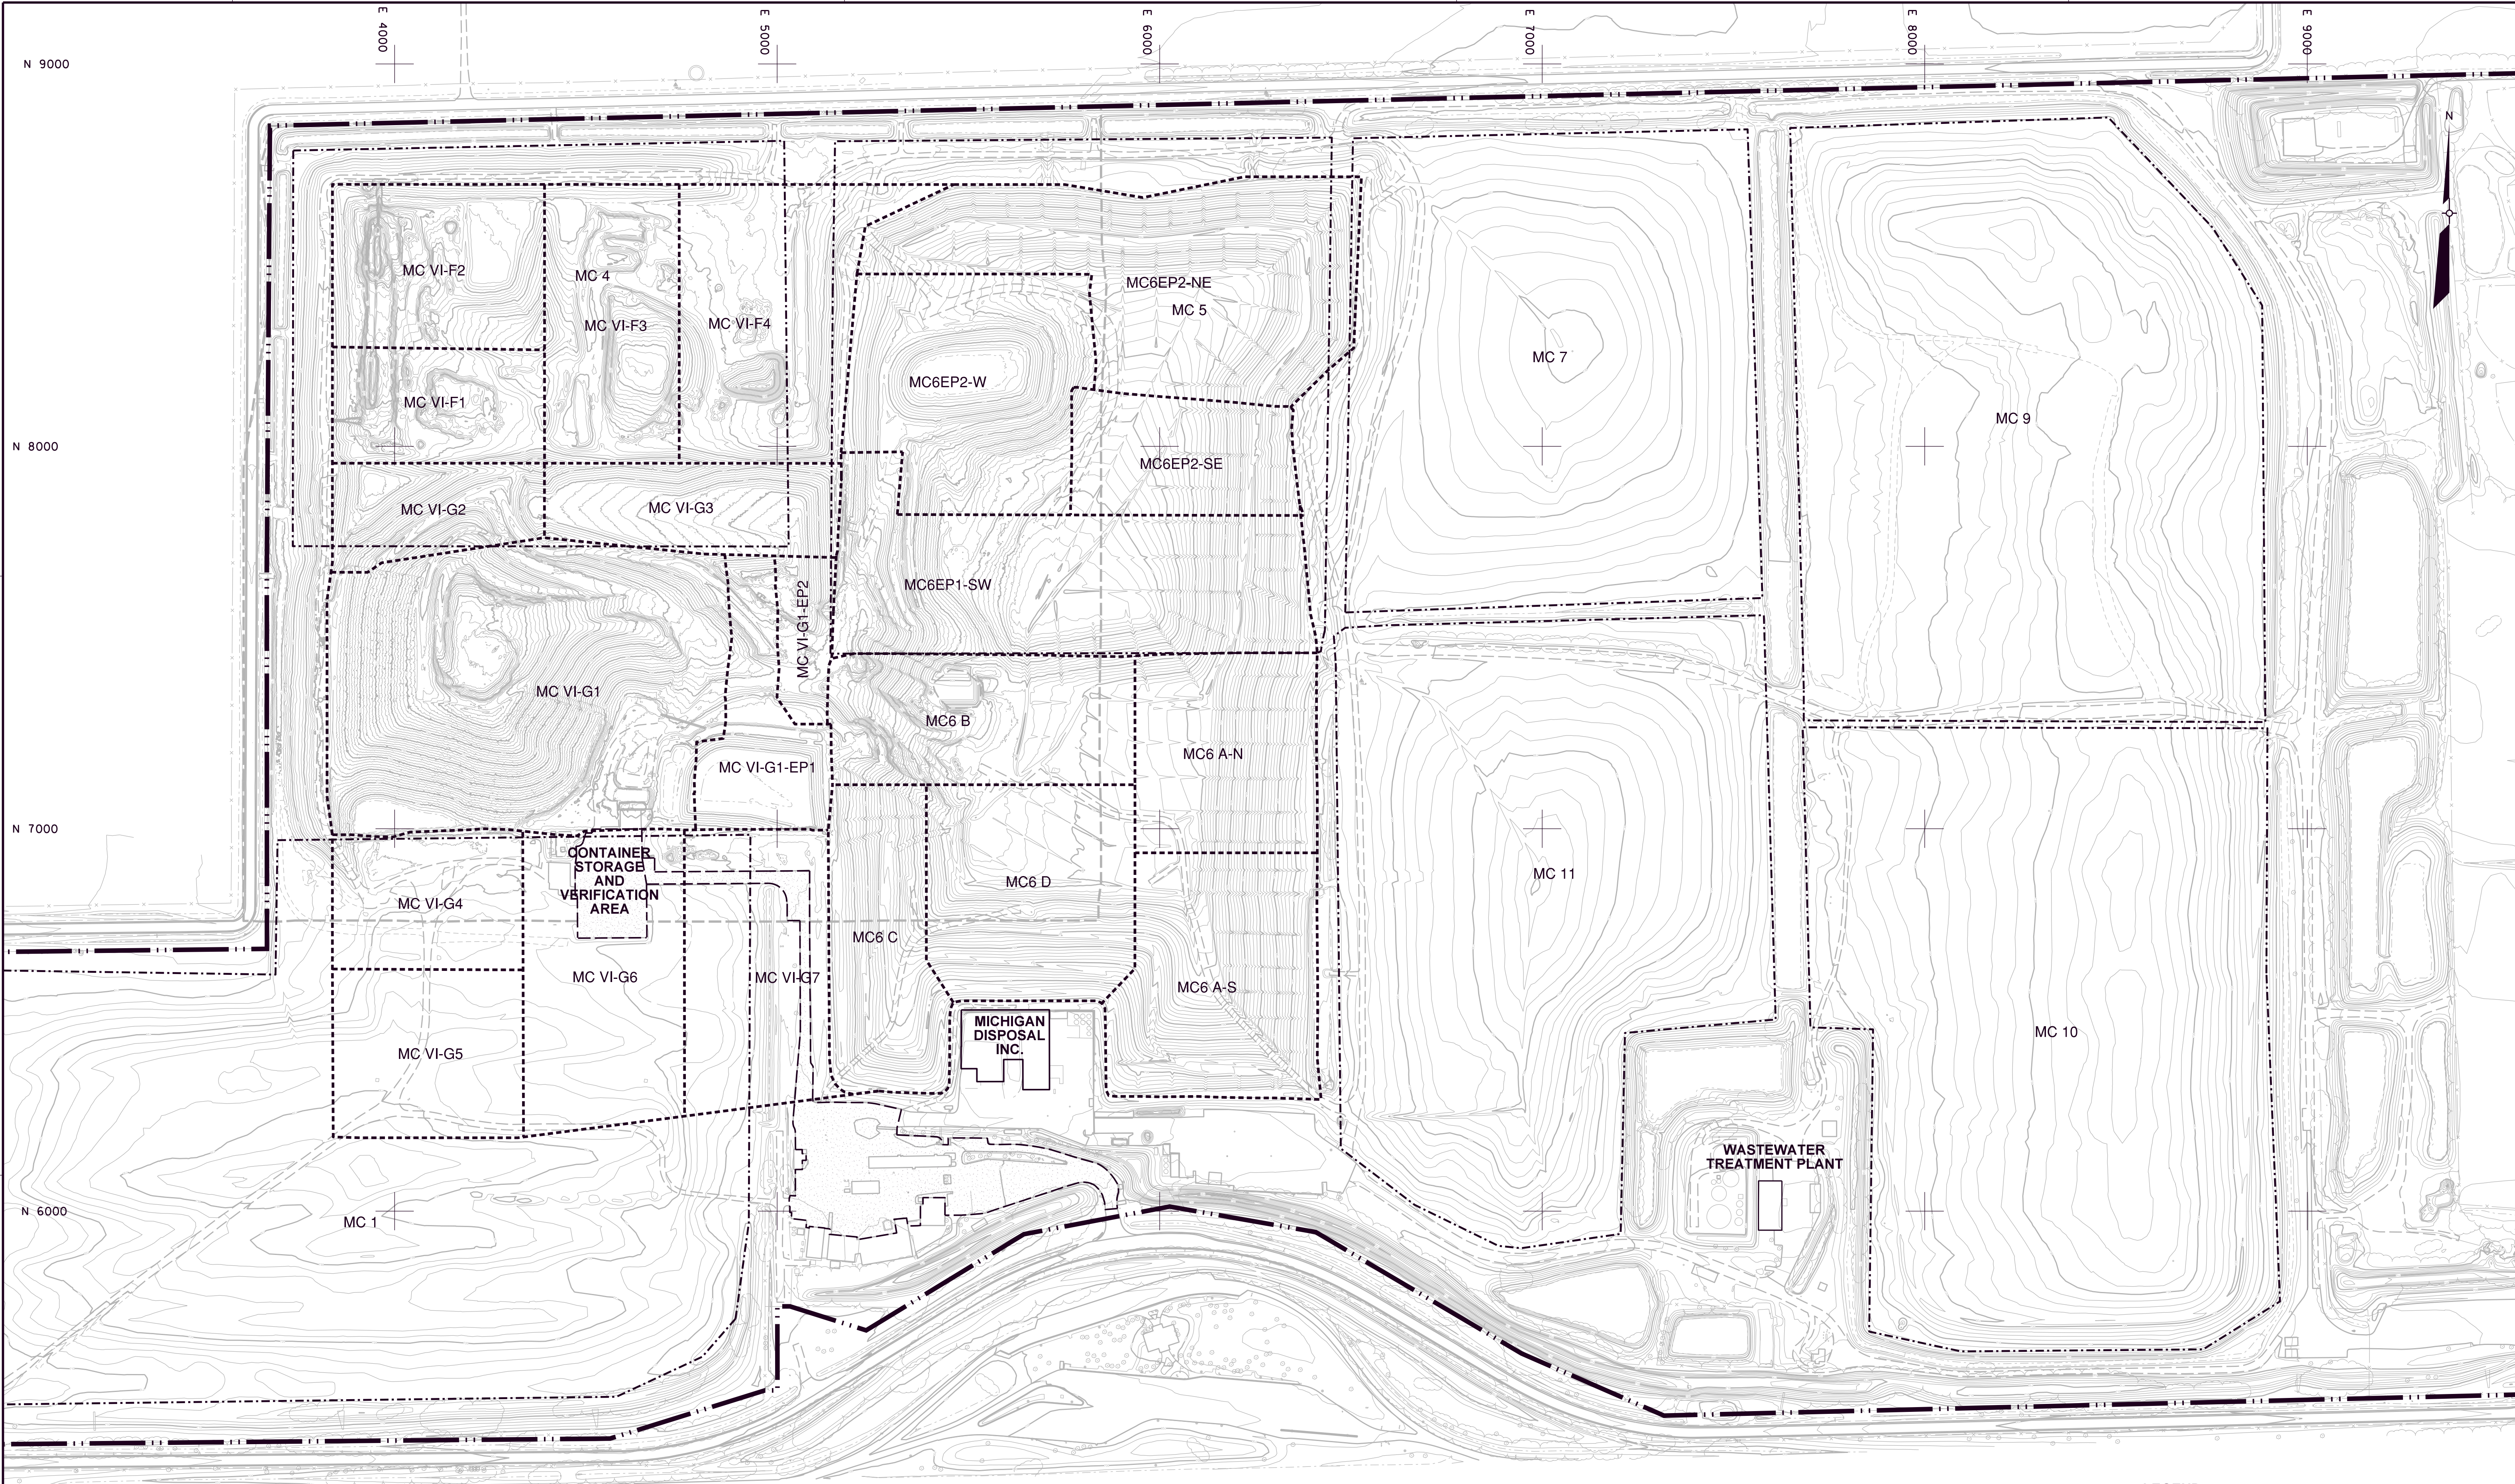

LEGEND:

- NEW CELL BOUNDARY LOCATION
- - - OLD CELL BOUNDARY LOCATION
- == P == PROPERTY LINE LOCATION
- EXISTING CONTOUR (2 FT INTERVAL)
- ▭ EXISTING STRUCTURE / BUILDING
- EXISTING ROAD
- + GRID COORDINATES


PAVED GRAVEL

NOTES:
1. THE BASE MAP WAS CREATED USING AN AERIAL SURVEY TAKEN IN DECEMBER 10, 2020.
UPDATED WITH FLYOVER FROM DRONEVIEW IN SEPTEMBER 2, 2021



TIME PLOTTED: 3:36:17 PM
DATE PLOTTED: 10/17/2021

DRAWING SIZE: 24" X 36"

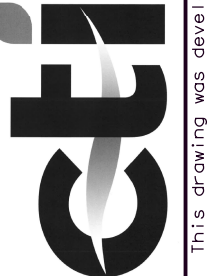	DATE:	9-30-21		
	DESIGNED BY:	XZ		
	DRAWN BY:	BDA		
	CHECKED BY:	HIS		
CTI and Associates, Inc. 2800 Corporate Sq. 250 Novi, Michigan 48377 248.486.5100 (fax) 248.486.5050 www.cticompanies.com		APPROVED BY:	XZ	
This drawing was prepared by CTI & Associates, Inc. (CTI & A) for the use of the client. It is the client's responsibility to ensure that the information provided is accurate and complete. CTI & A does not warrant the accuracy or completeness of the information provided. The client is responsible for the use of this drawing. The client is responsible for the use of this drawing.		REV	DATE	
WAYNE DISPOSAL FACILITY WAYNE, MICHIGAN		1218070066	1"	200'
FACILITY DRAWING		1		