



SCALE: 1" = 110'



Legend

- GP-1 (circle with dot) SOIL BORING LOCATION COMPLETED BY APPLIED ENV. 10/4/13
- GP-1 (circle with horizontal line) SOIL BORING LOCATION COMPLETED BY NTH 3/25/03, 10/11-14/05, 12/12-16/05
- TB-2 (circle with vertical line) SOIL BORING LOCATION COMPLETED BY NTH 9/27-10/5/05

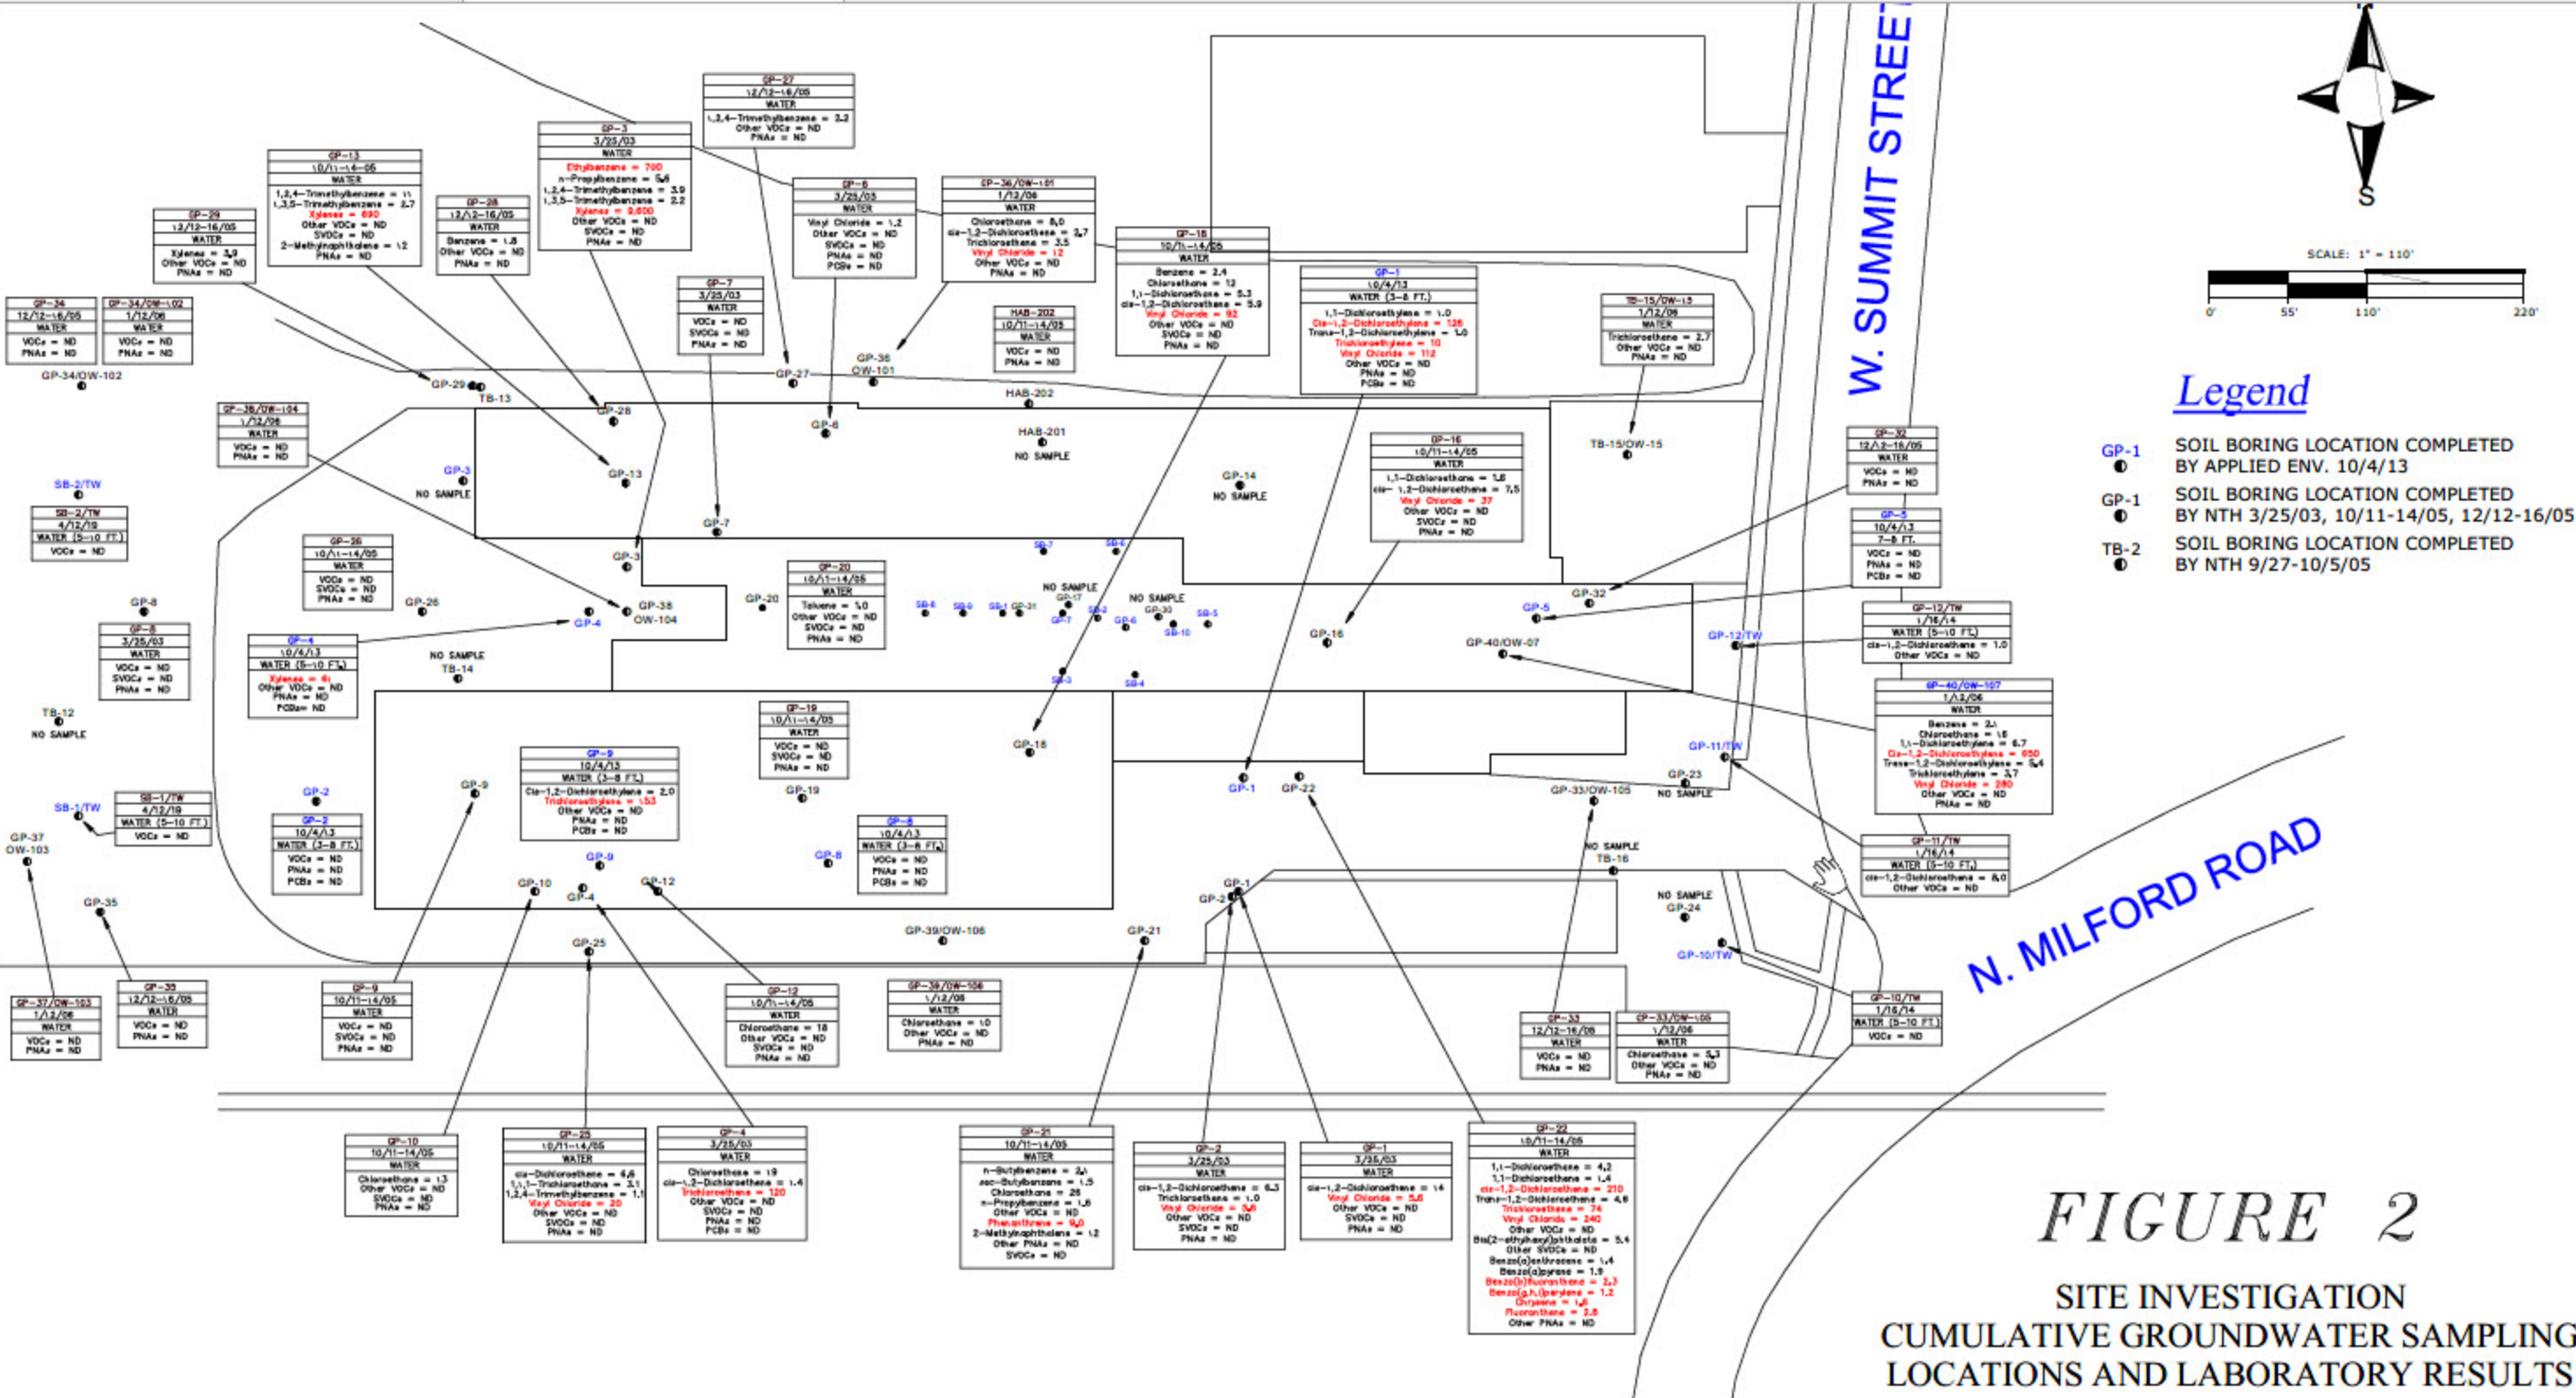


FIGURE 2
SITE INVESTIGATION
CUMULATIVE GROUNDWATER SAMPLING
LOCATIONS AND LABORATORY RESULTS