



RIPRAP



MICHIGAN DEPARTMENT OF
ENVIRONMENT, GREAT LAKES, AND ENERGY

Riprap extends 6 feet or less below the ordinary high water mark on a 1:4 slope
(1 foot vertical for every 4 feet horizontal)

Riprap project length = ___ linear feet

___ cubic yards fill

INLAND LAKE

Ordinary high water mark

Native planted buffer

Upland planting


RESIDENTIAL BUILDING



Scale: 1" = 12'-0"



This project can be processed on a quicker timeline and at a lower fee if it meets the criteria of the Minor Project Category. Minor Project categories can be viewed at the following website: Michigan.gov/documents/egle/WRD-Minor-Project-Categories_733320_7.pdf

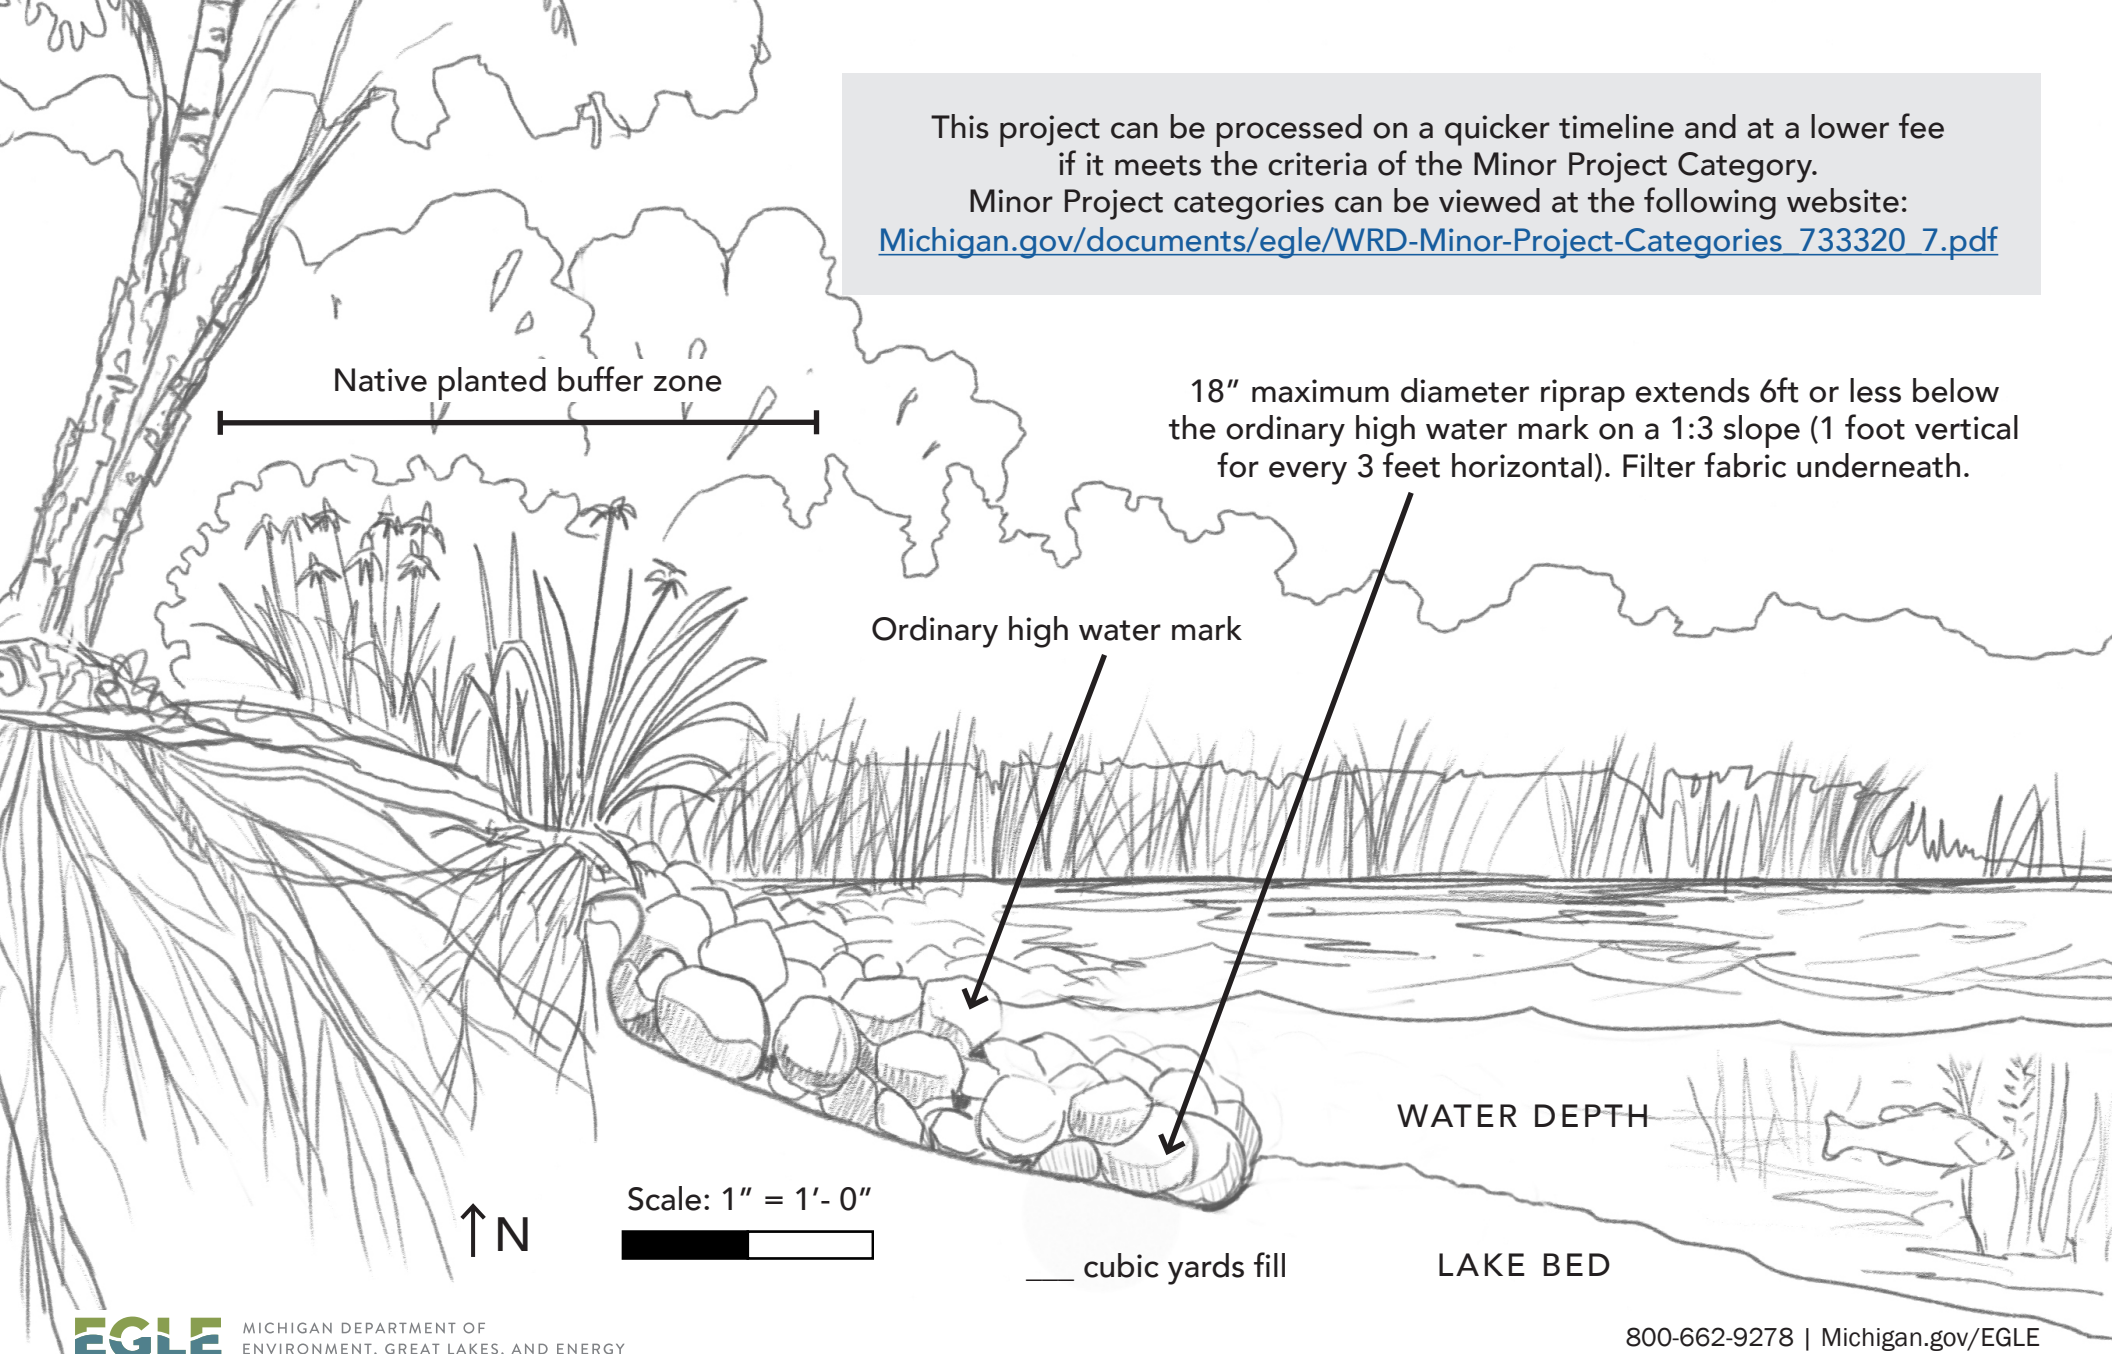

The Michigan Department of Environment, Great Lakes, and Energy does not discriminate on the basis of race, sex, religion, age, national origin, color, marital status, disability, political beliefs, height, weight, genetic information, or sexual orientation in the administration of any of its programs or activities, and prohibits intimidation and retaliation, as required by applicable laws and regulations.

To request this material in an alternative format, contact EGLE-Accessibility@Michigan.gov or call 800-662-9278).