


It is recommended to state on the Exhibit "X" that natural growth trimming will include growth 10' below the heights on the Exhibit "X" to avoid yearly trimming and future obstructions.

# EXHIBIT "X" EXAMPLE 1



## PARCEL 17 EXHIBIT "X"

LENAWEE COUNTY AIRPORT  
ADRIAN, MICHIGAN

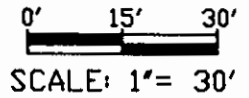


### PARCEL E17 Location

Part of the E 1/2 of  
the SE 1/4 of Sec. 17,  
Madison Twp., Lenawee Co.,  
Michigan; T. 7 S. - R. 3 E.

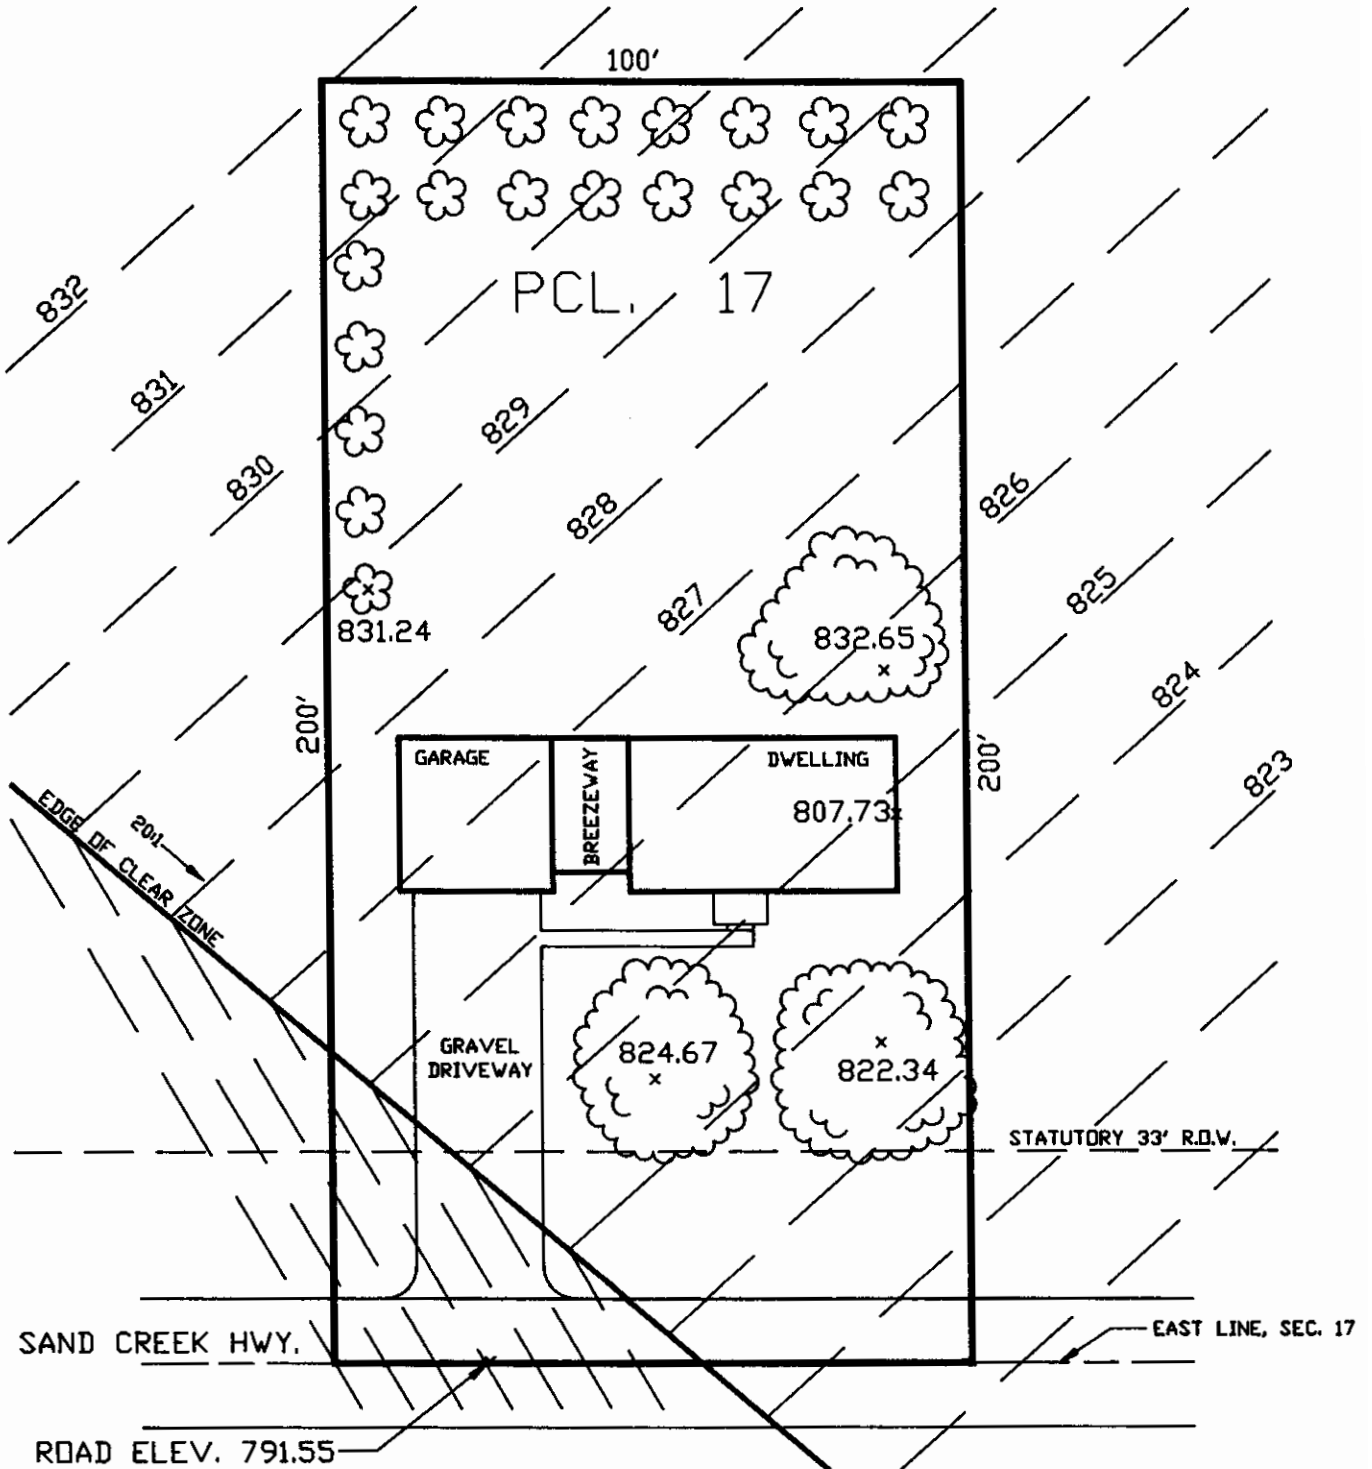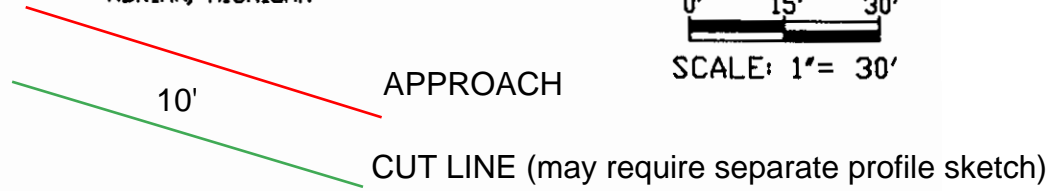

This is not an engineering sketch and is meant only to illustrate the recommended profile sketch.

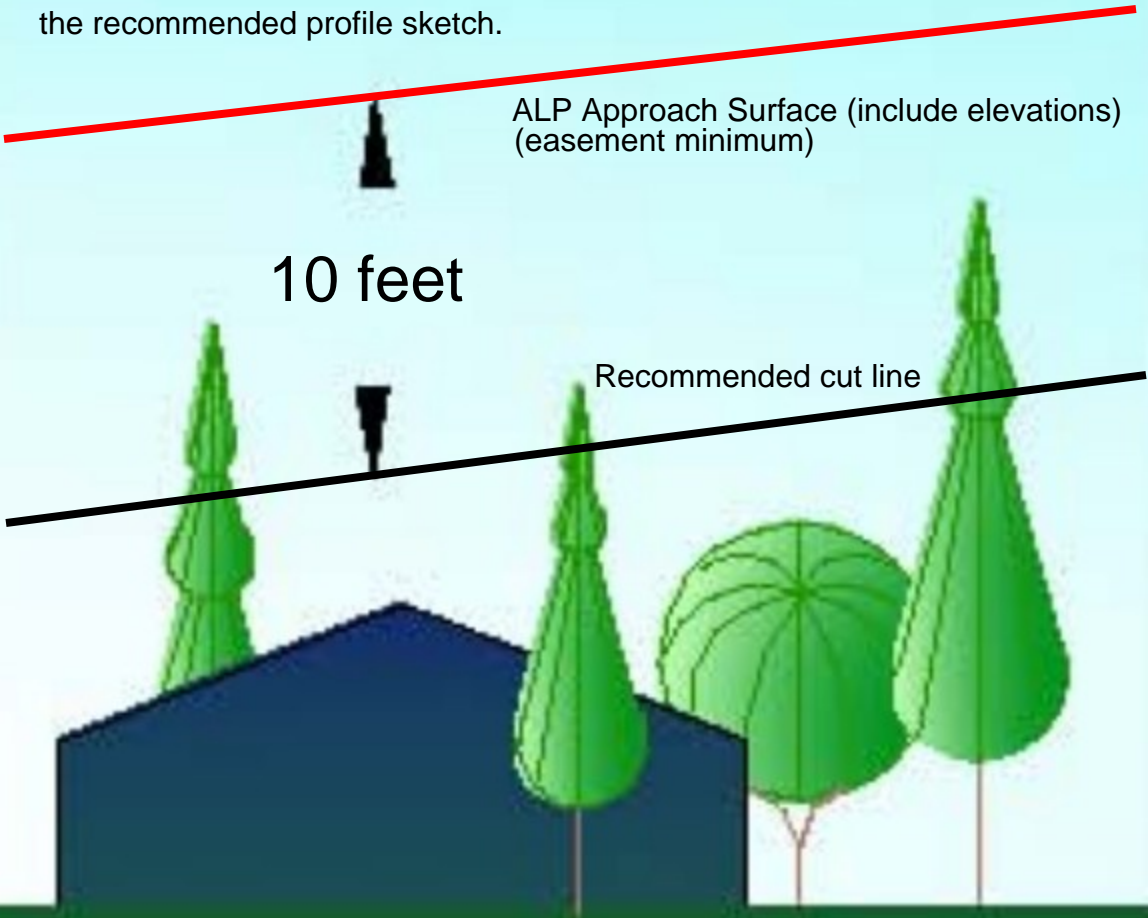

ALP Approach Surface (include elevations)  
(easement minimum)

10 feet

Recommended cut line